

CAPE CLUB ESTATES

SHARON, MA

ISSUED: 02/12/2019


PROJECT TEAM: ANDREW T. ZALEWSKI, A.I.A.
WARREN B. PUTNAM

THE MZO GROUP
STONEHAM, MA



LIST OF DRAWINGS

A0 FOUNDATION PLAN
A1 BASEMENT WALK-OUT PLAN
A2 FIRST FLOOR PLAN
A3 SECOND FLOOR PLAN
A4 ROOF PLAN
A5 ELEVATIONS I
A6 ELEVATIONS II
A7 SECTIONS I
A8 SECTIONS II
D1 DETAILS
D2 DETAILS
F1 FIRST FLOOR FRAMING PLAN
F2 SECOND FLOOR FRAMING PLAN
F3 ATTIC FRAMING PLAN
F4 ROOF FRAMING PLAN
G1 GENERAL NOTES

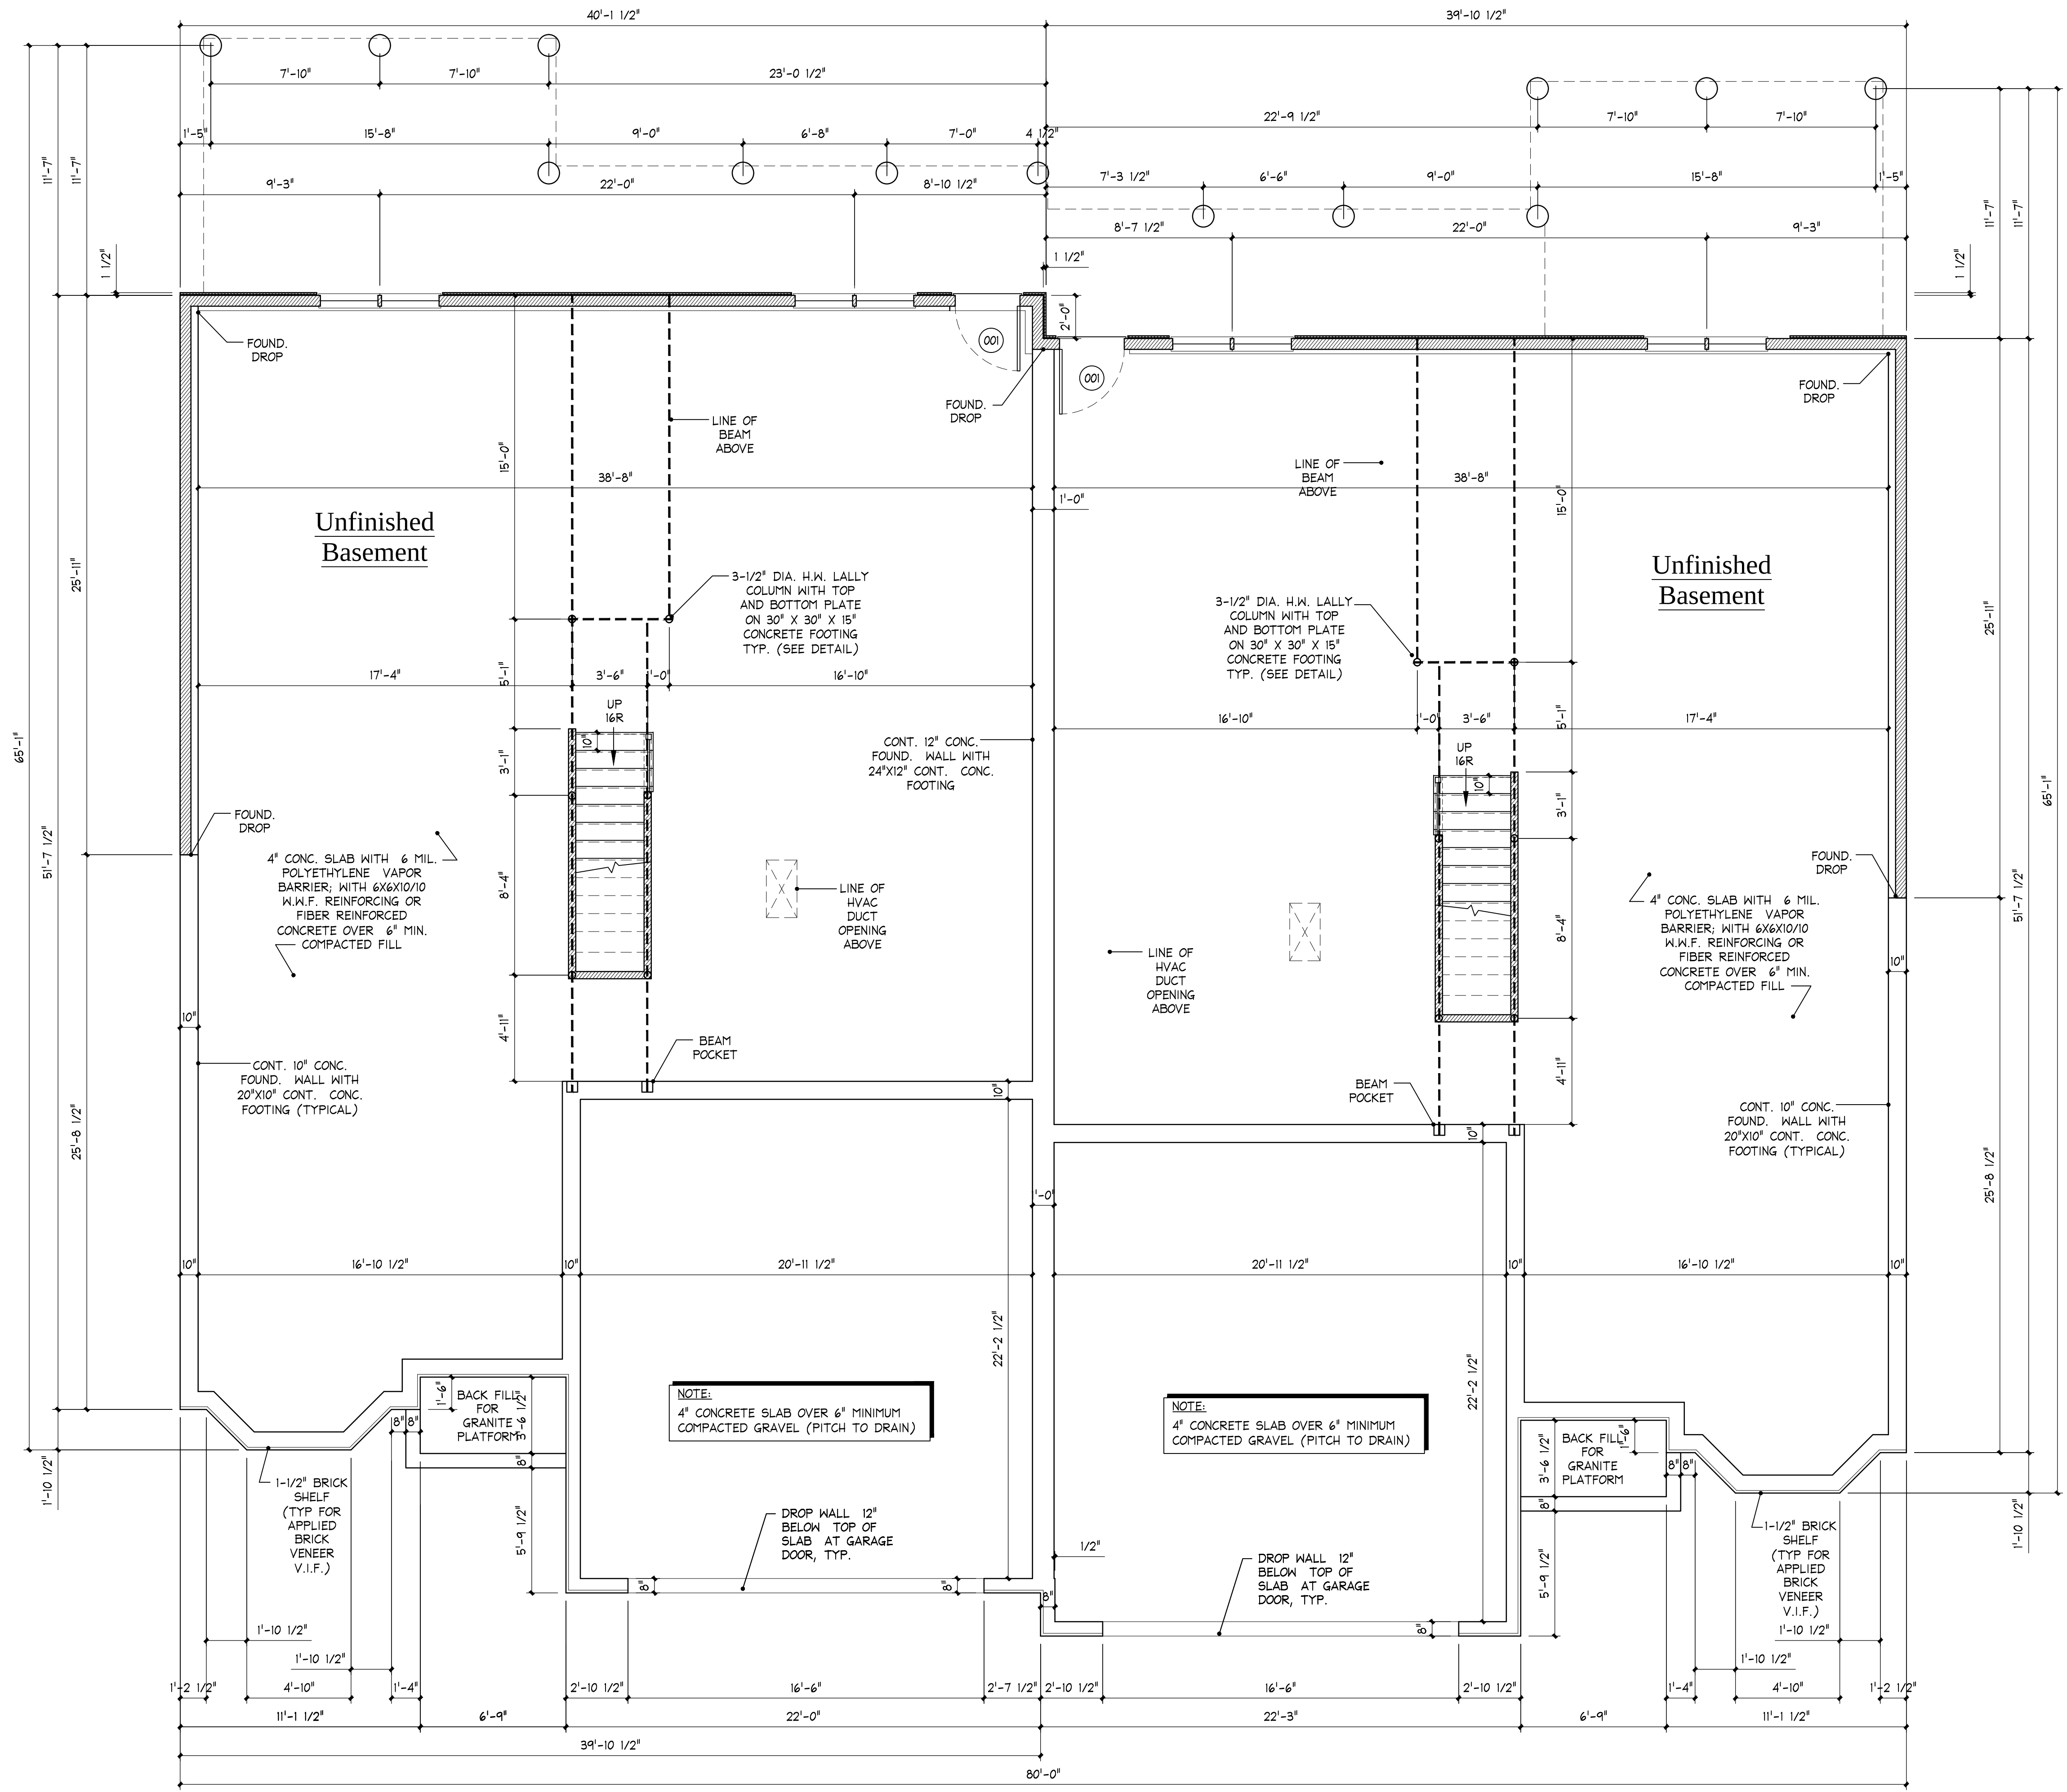

DOOR SCHEDULE					
DR #	TYPE	MATERIAL	SIZE	THICK	REMARKS
001	SLIDING	VINYL/TEMPERED GLASS	6'-0" X 6'-8"	-	INSULATED
101	HINGED	METAL/INSULATED	3'-0" X 6'-8"	1 3/4"	W/ (2) 12" WIDE SIDELIGHTS
102	POCKET	WOOD	(2) 2'-0" X 6'-8"	1 3/8"	-
103	HINGED	WOOD	2'-8" X 6'-8"	1 3/8"	-
104	HINGED	WOOD	2'-6" X 6'-8"	1 3/8"	-
105	HINGED	WOOD	(2) 2'-0" X 6'-8"	1 3/8"	-
106	HINGED	METAL/INSULATED	2'-8" X 6'-8"	1 3/4"	20 MIN. FIRE RATED W/SELF CLOSING HINGES
107	HINGED	WOOD	2'-10" X 6'-8"	1 3/8"	-
108	HINGED	WOOD	2'-6" X 6'-8"	1 3/8"	-
109	HINGED	WOOD	2'-8" X 6'-8"	1 3/8"	-
110	HINGED	WOOD	2'-6" X 6'-8"	1 3/8"	-
111	HINGED	WOOD	2'-6" X 6'-8"	1 3/8"	-
112	POCKET	WOOD	2'-8" X 6'-8"	1 3/8"	-
113	HINGED	WOOD	2'-6" X 6'-8"	1 3/8"	-
114	SLIDER	FIBERGLASS/INSULATED	9'-0" X 7'-0"	1 3/8"	-
115	SLIDER	FIBERGLASS/INSULATED	12'-0" X 7'-0"	1 3/8"	-
201	HINGED	WOOD	2'-8" X 6'-8"	1 3/4"	-
202	HINGED	WOOD	2'-8" X 6'-8"	1 3/8"	-
203	HINGED	WOOD	2'-6" X 6'-8"	1 3/8"	-
204	HINGED	WOOD	(2) 2'-0" X 6'-8"	1 3/8"	-
205	HINGED	WOOD	(2) 2'-0" X 6'-8"	1 3/8"	-
206	HINGED	WOOD	1'-6" X 6'-8"	1 3/8"	-

BASEMENT PLAN

1/4" = 1'-0"

© COPYRIGHT 2019 - M. Z. O. ARCHITECTURAL GROUP, INC. OWNS THE COPYRIGHT IN THIS DOCUMENT. NO REPRODUCTION OR OTHER USE IS ALLOWED WITHOUT THE EXPRESS WRITTEN CONSENT OF M. Z. O. ARCHITECTURAL GROUP, INC.


Basement Walk-out Plan

Date / Drawn by
02/12/19
Date/Revised by

JOB NO. 5916


A1

Cape Club Estates
Sharon, MA

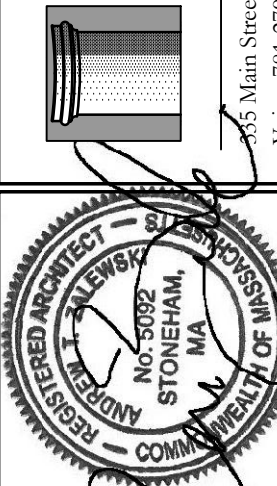

The MZO GROUP
DESIGNERS • ARCHITECTS • PLANNERS
IN THE Miquelle TRADITION

15 Main Street, Suite 201 • Norwood, Massachusetts 02180
Voice: 781.279.4446 • Fax: 781.279.4448 • E-Mail: mzo@mzogroup.com • www.mzogroup.com

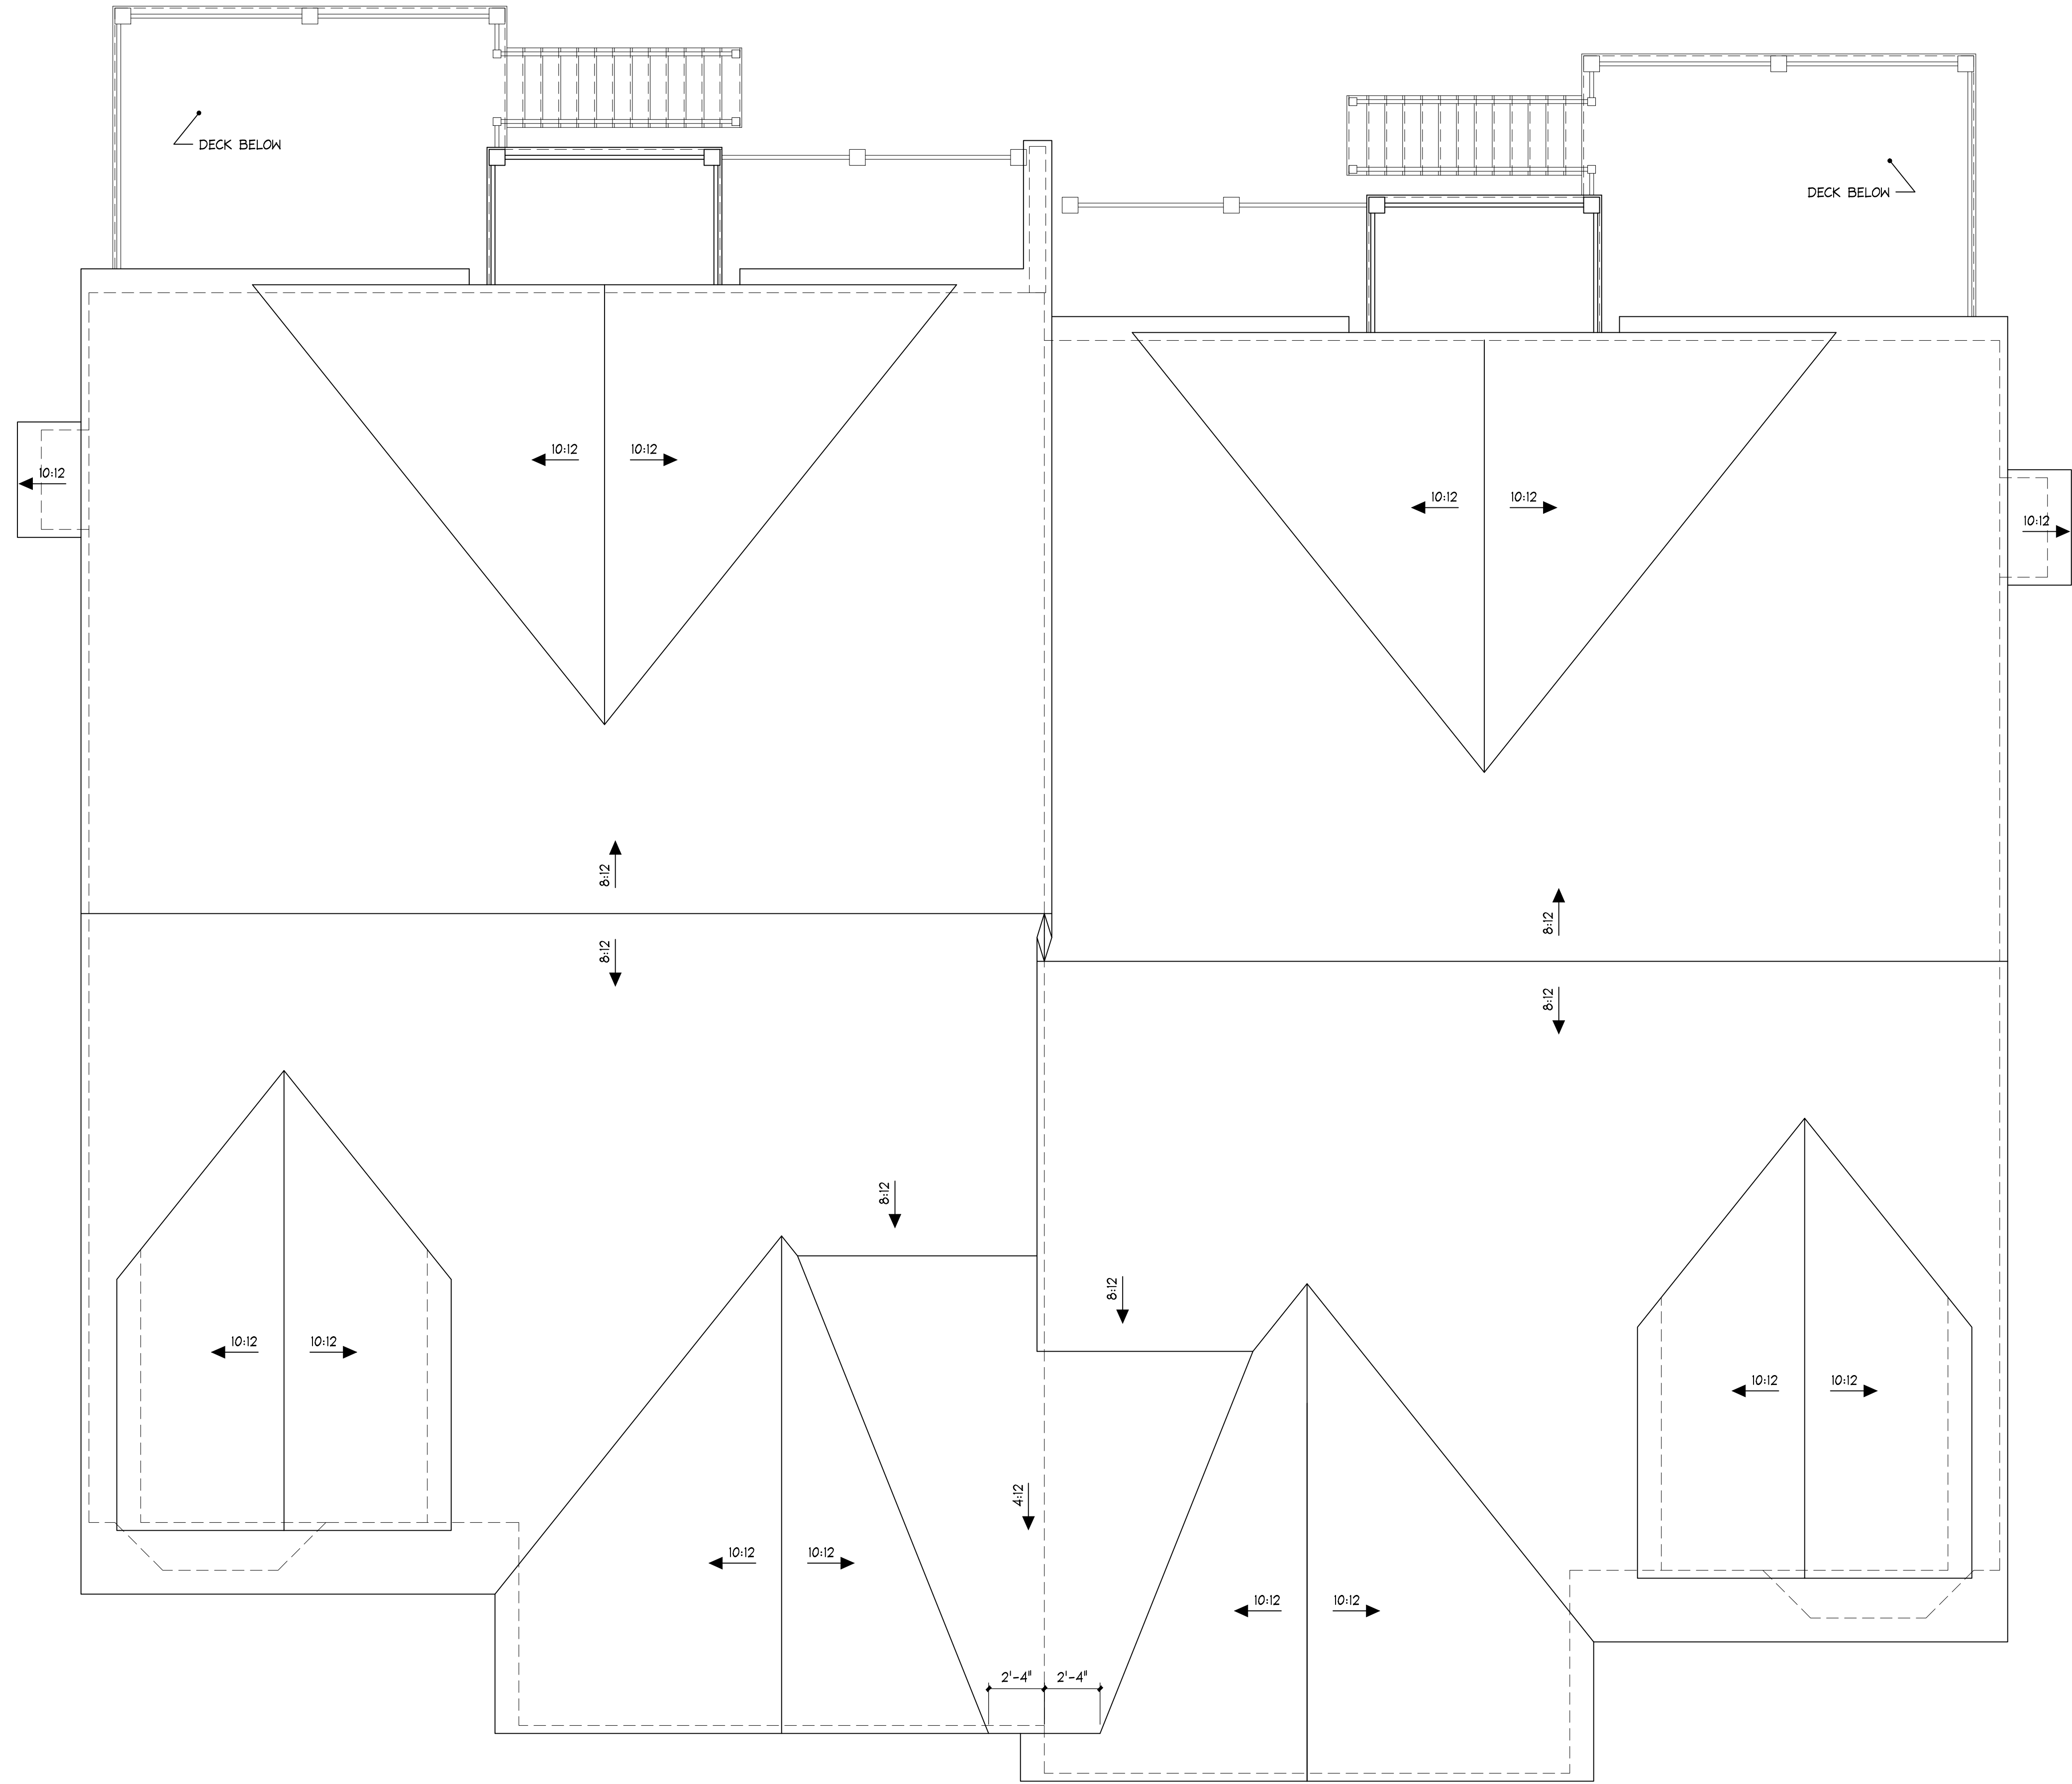

ROOF PLAN

1/4" = 1'-0"

© COPYRIGHT 2019 - M. Z. O. ARCHITECTURAL GROUP, INC. OWNS THE COPYRIGHT IN THIS DOCUMENT. NO REPRODUCTION OR OTHER USE IS ALLOWED WITHOUT THE EXPRESS WRITTEN CONSENT OF M. Z. O. ARCHITECTURAL GROUP, INC.


Roof Plan

SCALE: 1/4"= 1'-0"

Date / Drawn by	
02/12/19	
Date/Revised by	


JOB NO. 5916

A4

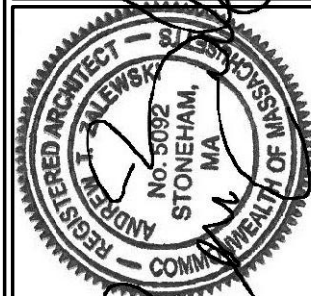

Cape Club Estates
Sharon, MA

The MZO GROUP
DESIGNERS • ARCHITECTS • PLANNERS
IN THE *Miquelette* TRADITION
35 Main Street, Suite 201 ■ Stoneham, Massachusetts 02180
Voice 781-279-4446 ■ Fax 781-279-4448 ■ E-Mail mzo@mzogroup.com ■ www.mzogroup.com

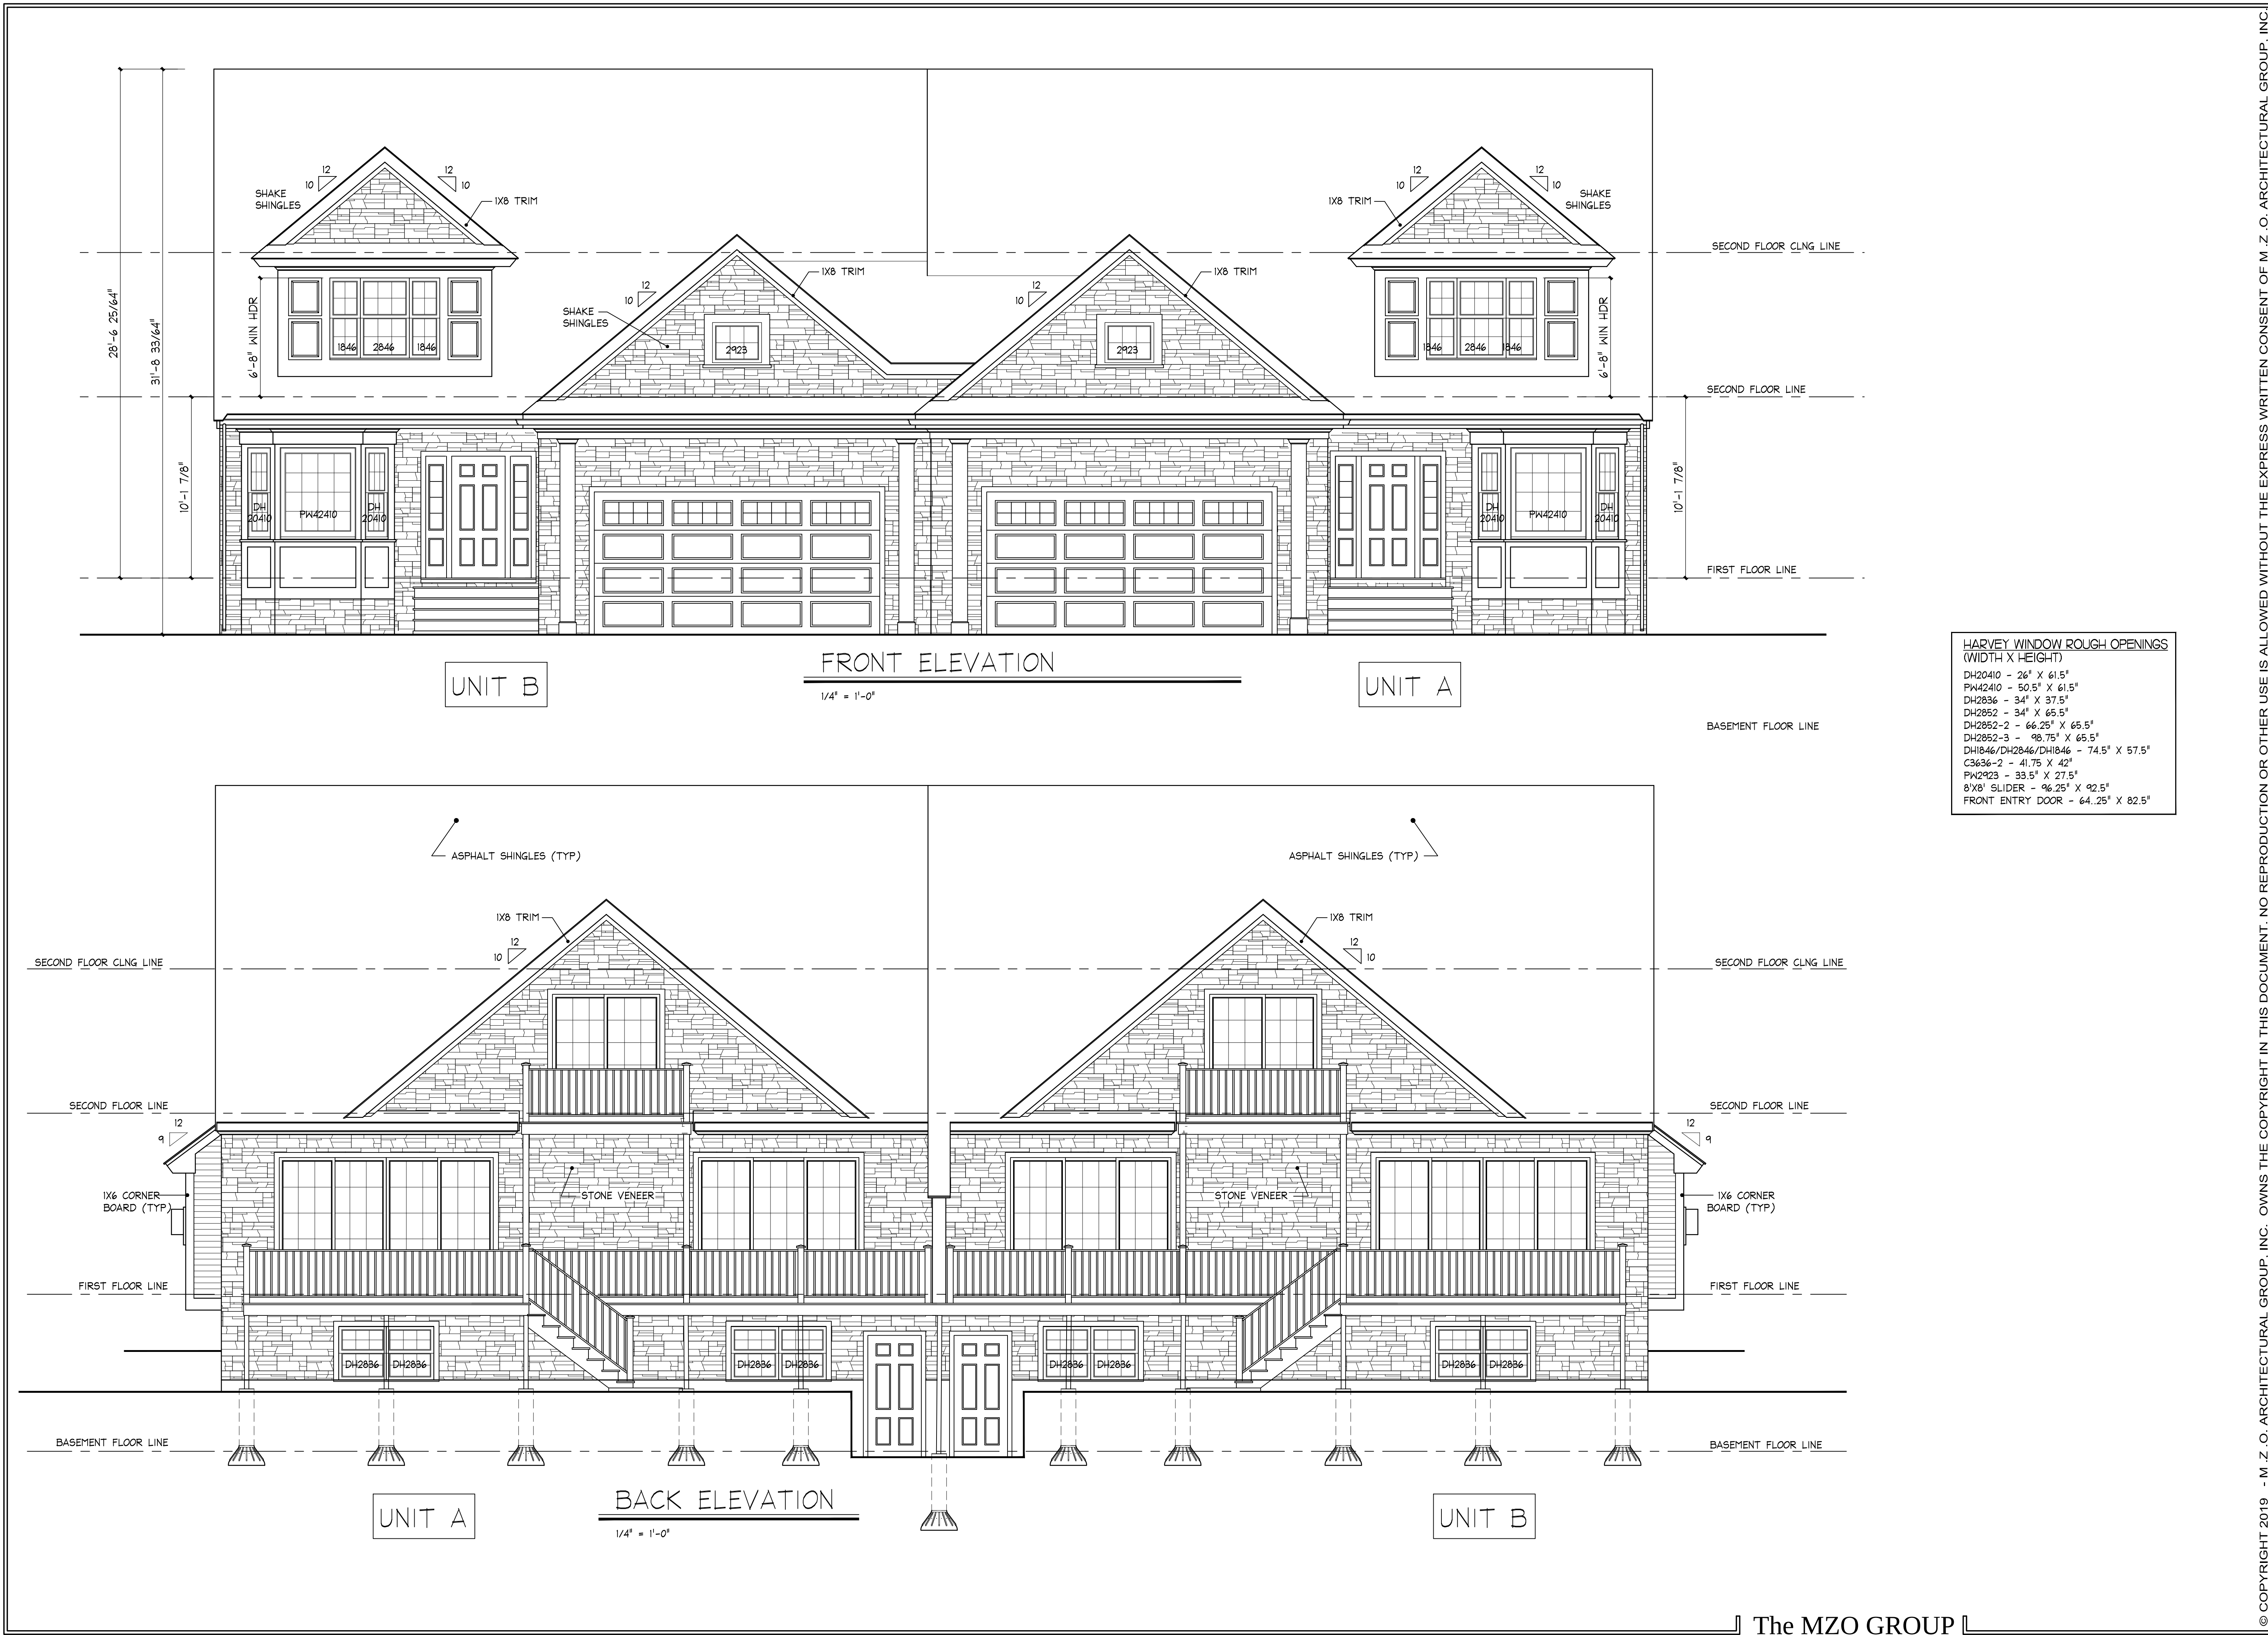

© COPYRIGHT 2019 - M. Z. O. ARCHITECTURAL GROUP, INC. OWNS THE COPYRIGHT IN THIS DOCUMENT. NO REPRODUCTION OR OTHER USE IS ALLOWED WITHOUT THE EXPRESS WRITTEN CONSENT OF M. Z. O. ARCHITECTURAL GROUP, INC.

The MZO GROUP
DESIGNERS ■ ARCHITECTS ■ PLANNERS
IN THE *Miquele* TRADITION

15 Main Street, Suite 201
Voice: 781-279-4446 ■ Fax: 781-279-4448 ■ E-Mail: mzo@mzogroup.com ■ www.mzogroup.com

Cape Club Estates
Sharon, MA

Elevations I


SCALE: 1/4"= 1'-0"

Date / Drawn by
02/12/19


Date/Revised by


JOB NO. 5916

A5

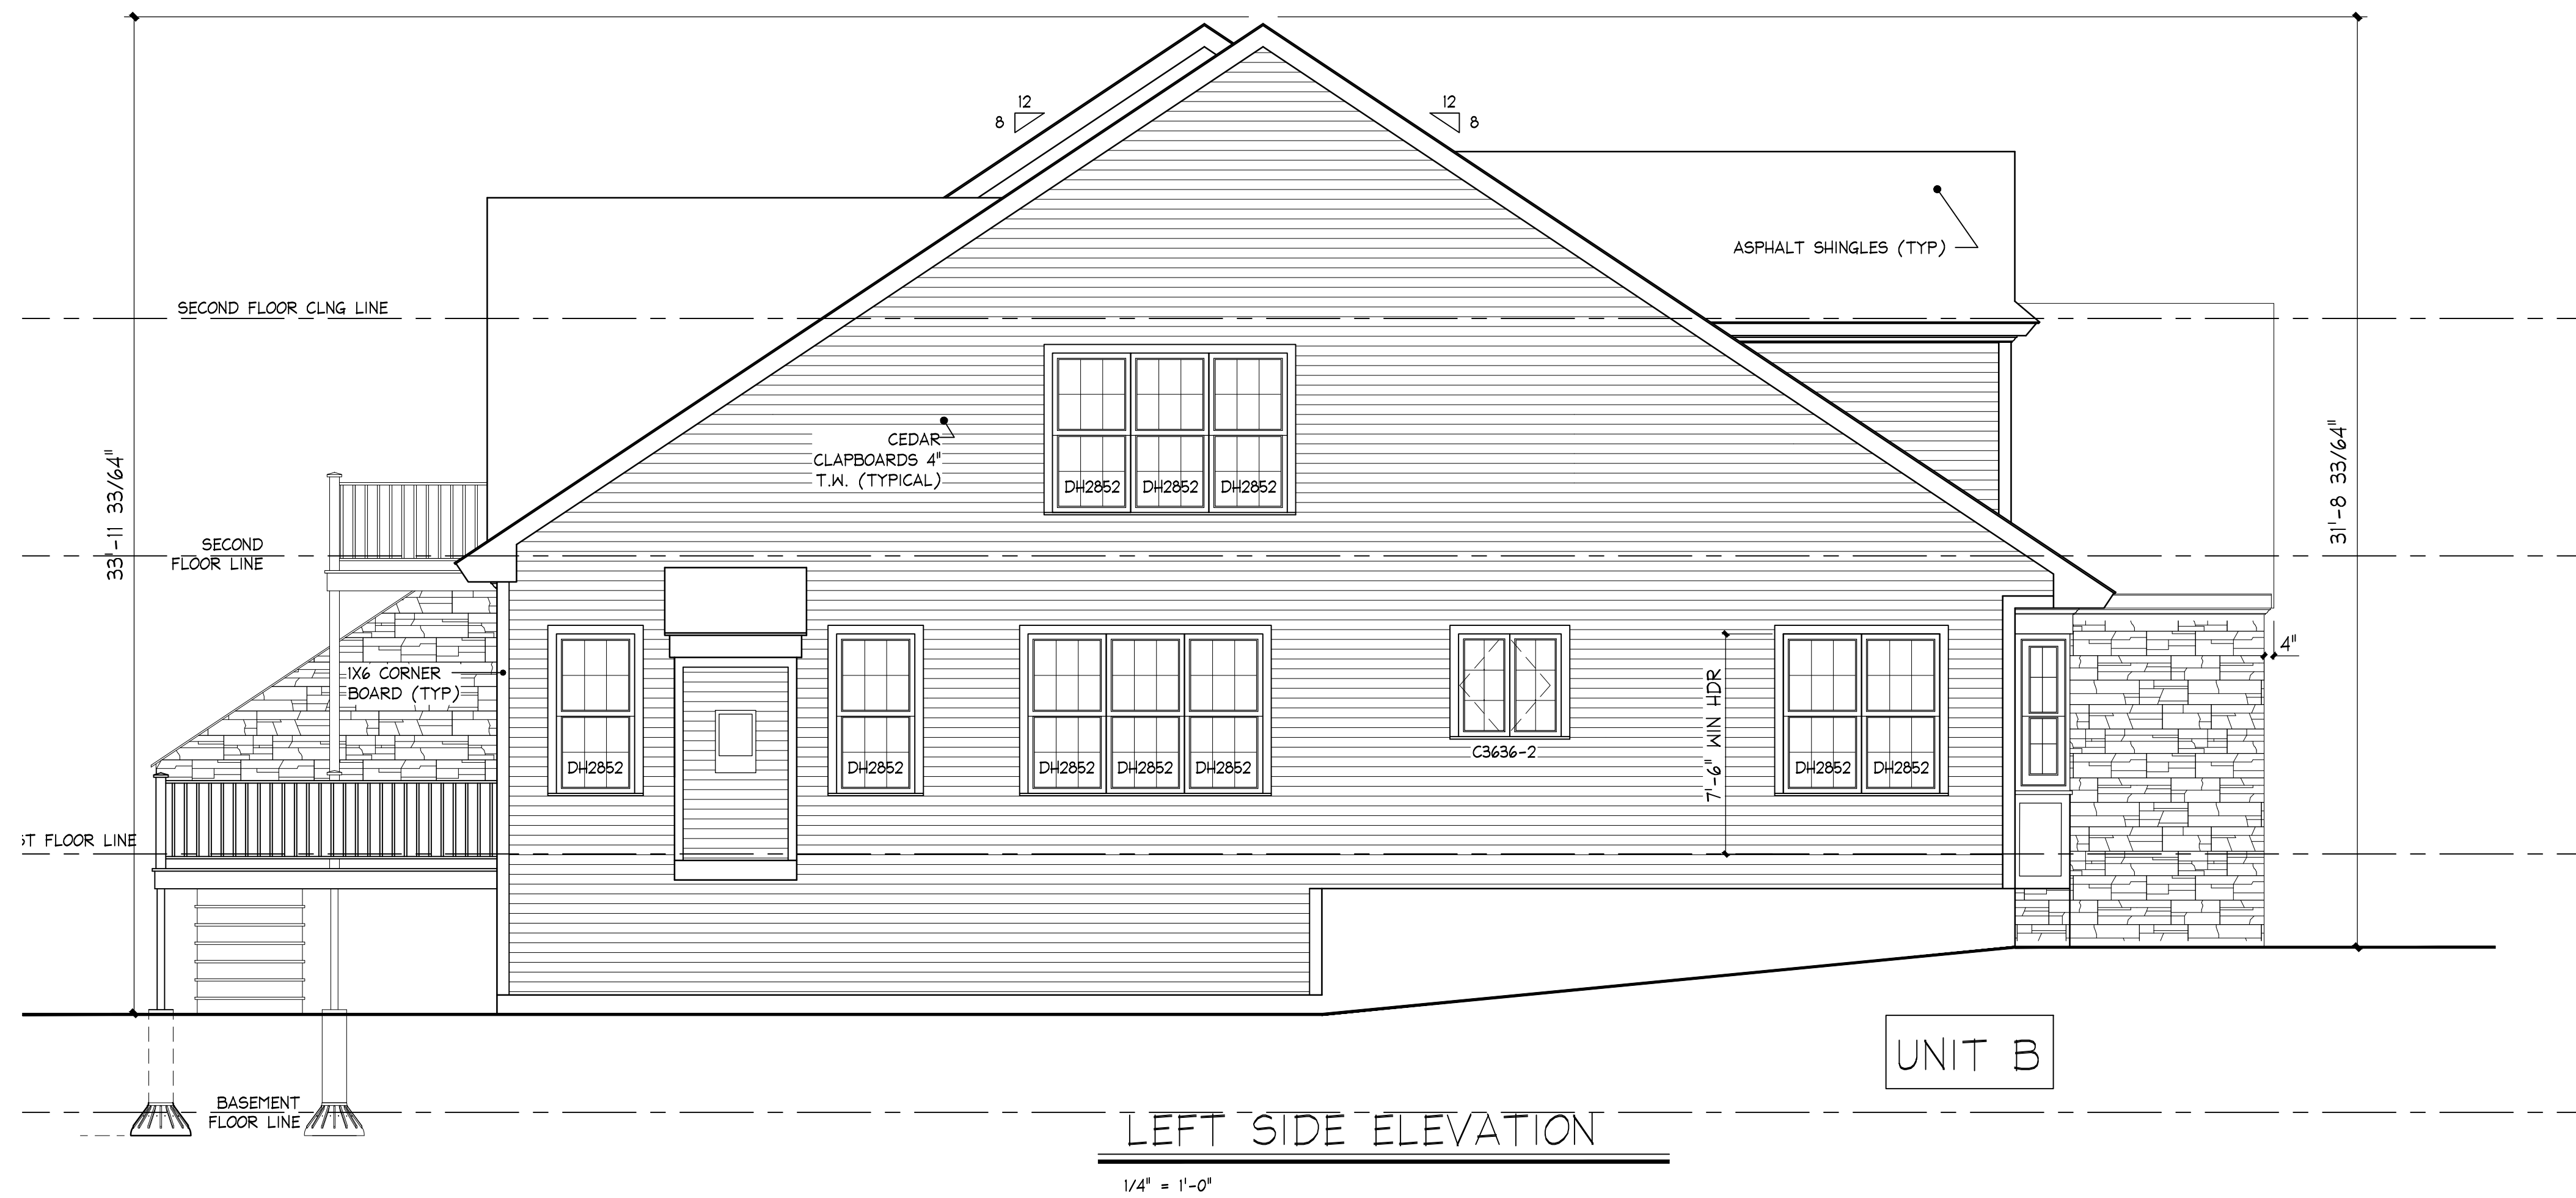


HARVEY WINDOW ROUGH OPENINGS (WIDTH X HEIGHT)	
DH20410	- 26" X 61.5"
PW42410	- 50.5" X 61.5"
DH2836	- 34" X 37.5"
DH2852	- 34" X 65.5"
DH2852-2	- 66.25" X 65.5"
DH2852-3	- 98.75" X 65.5"
DH1846/DH2846/DH1846	- 74.5" X 57.5"
C3636-2	- 41.75" X 42"
PW2923	- 33.5" X 27.5"
8'X8' SLIDER	- 96.25" X 92.5"
FRONT ENTRY DOOR	- 64.25" X 82.5"

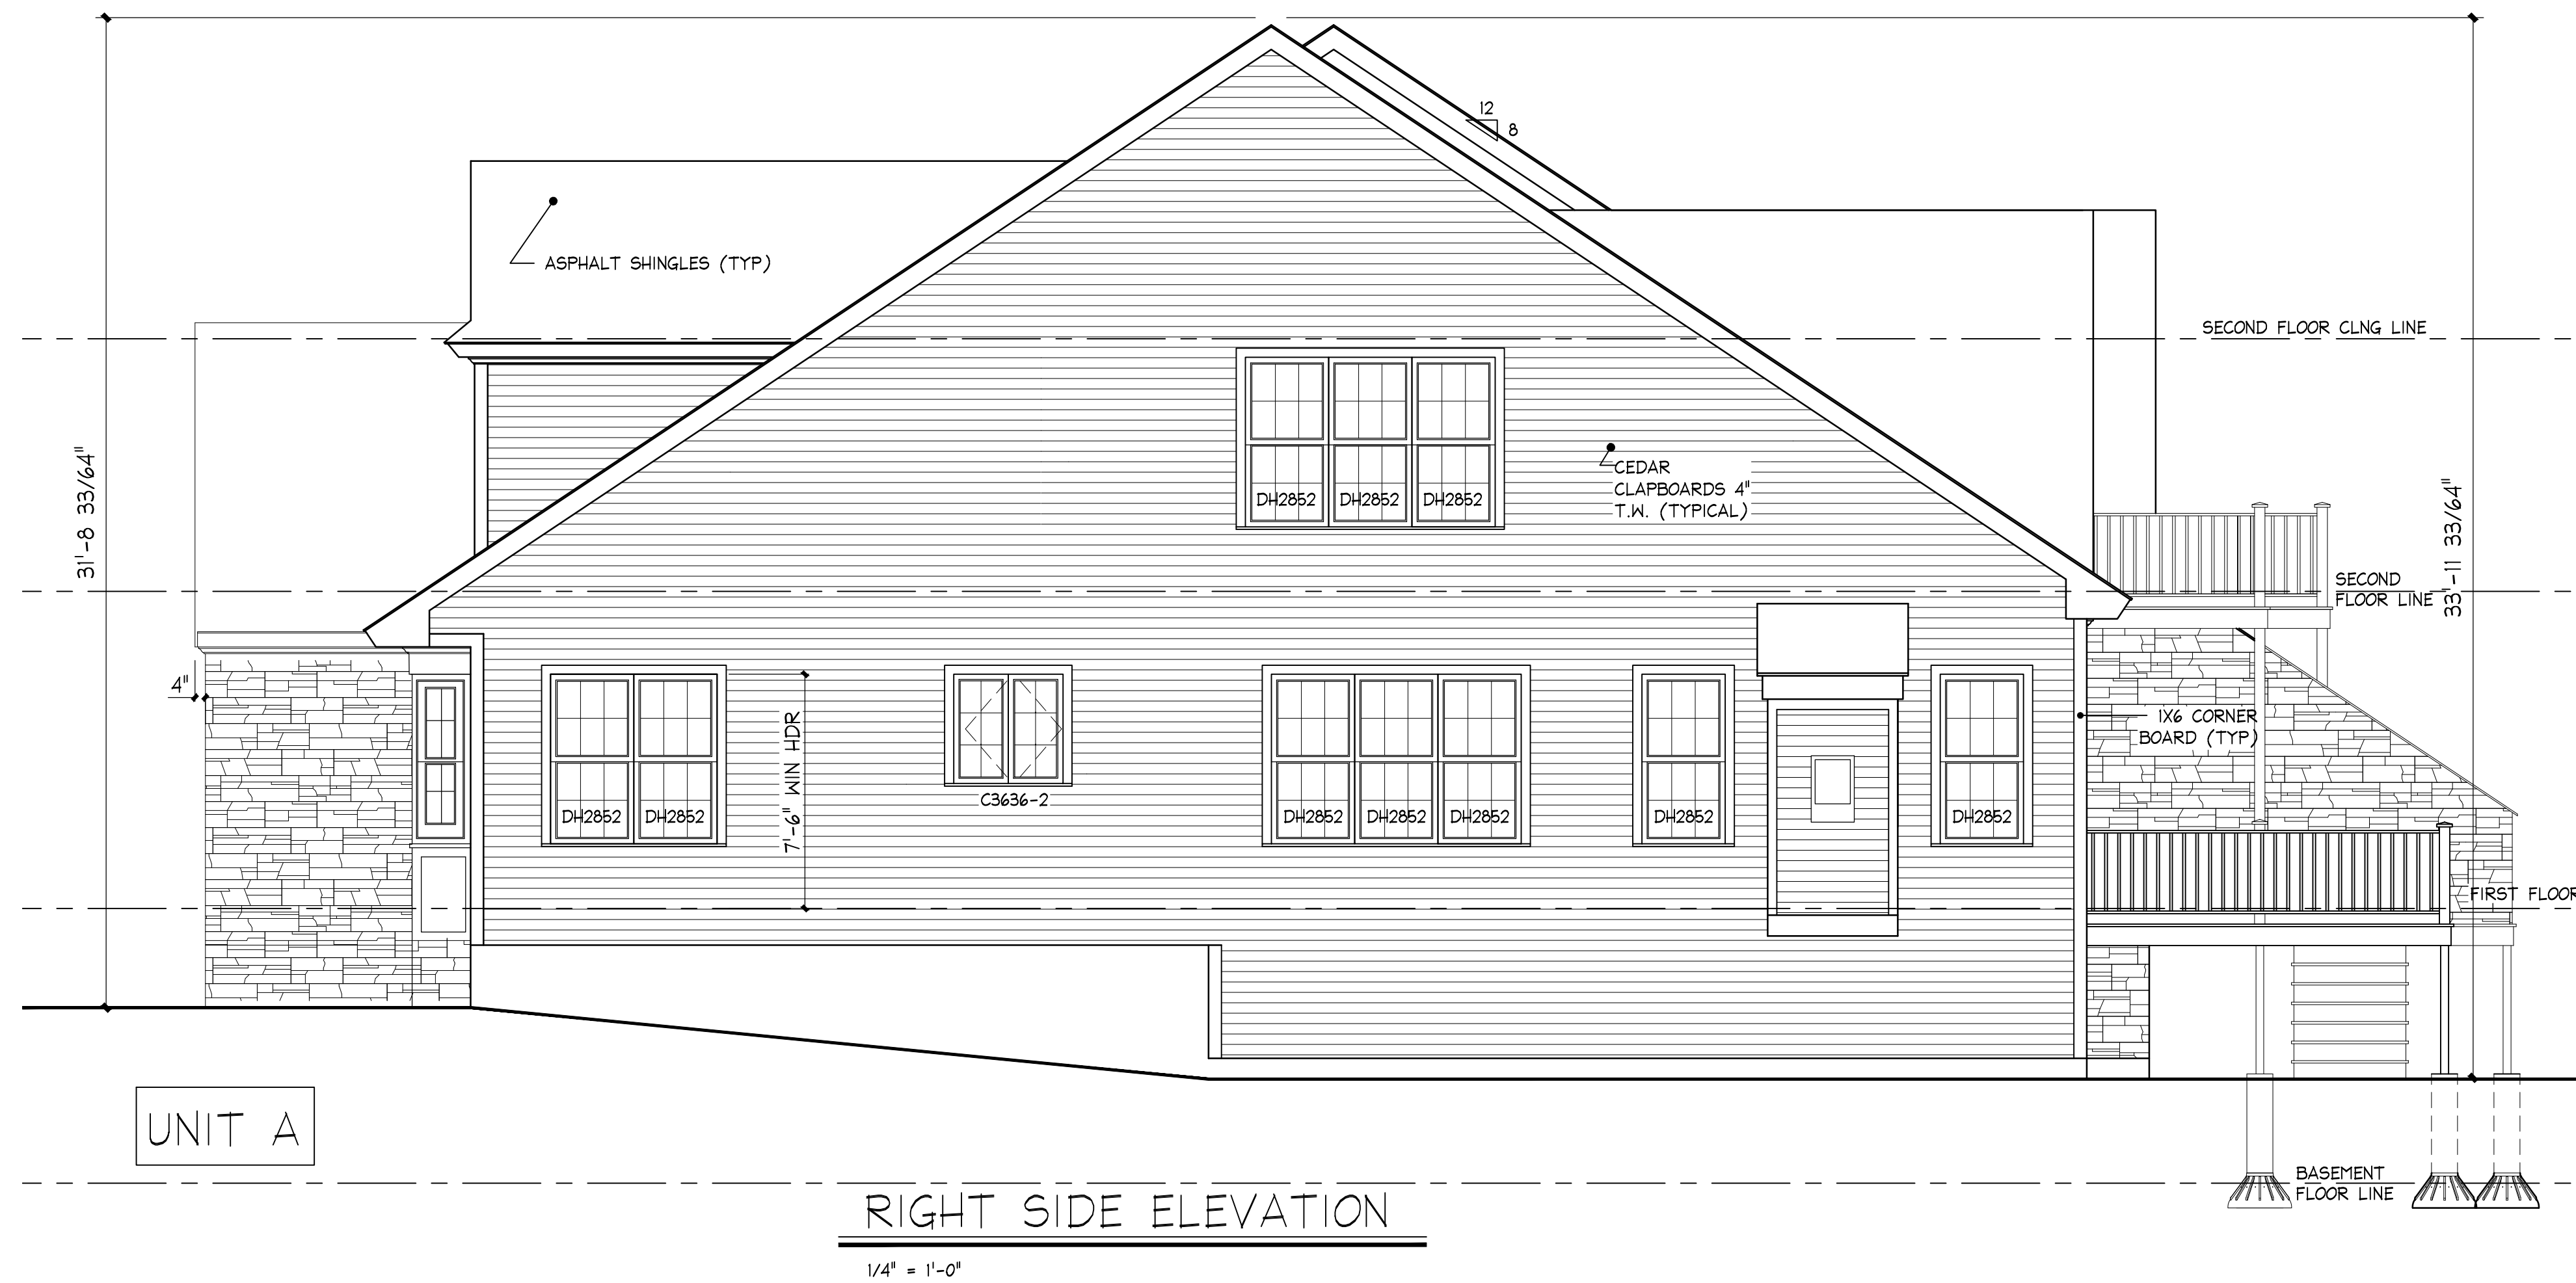

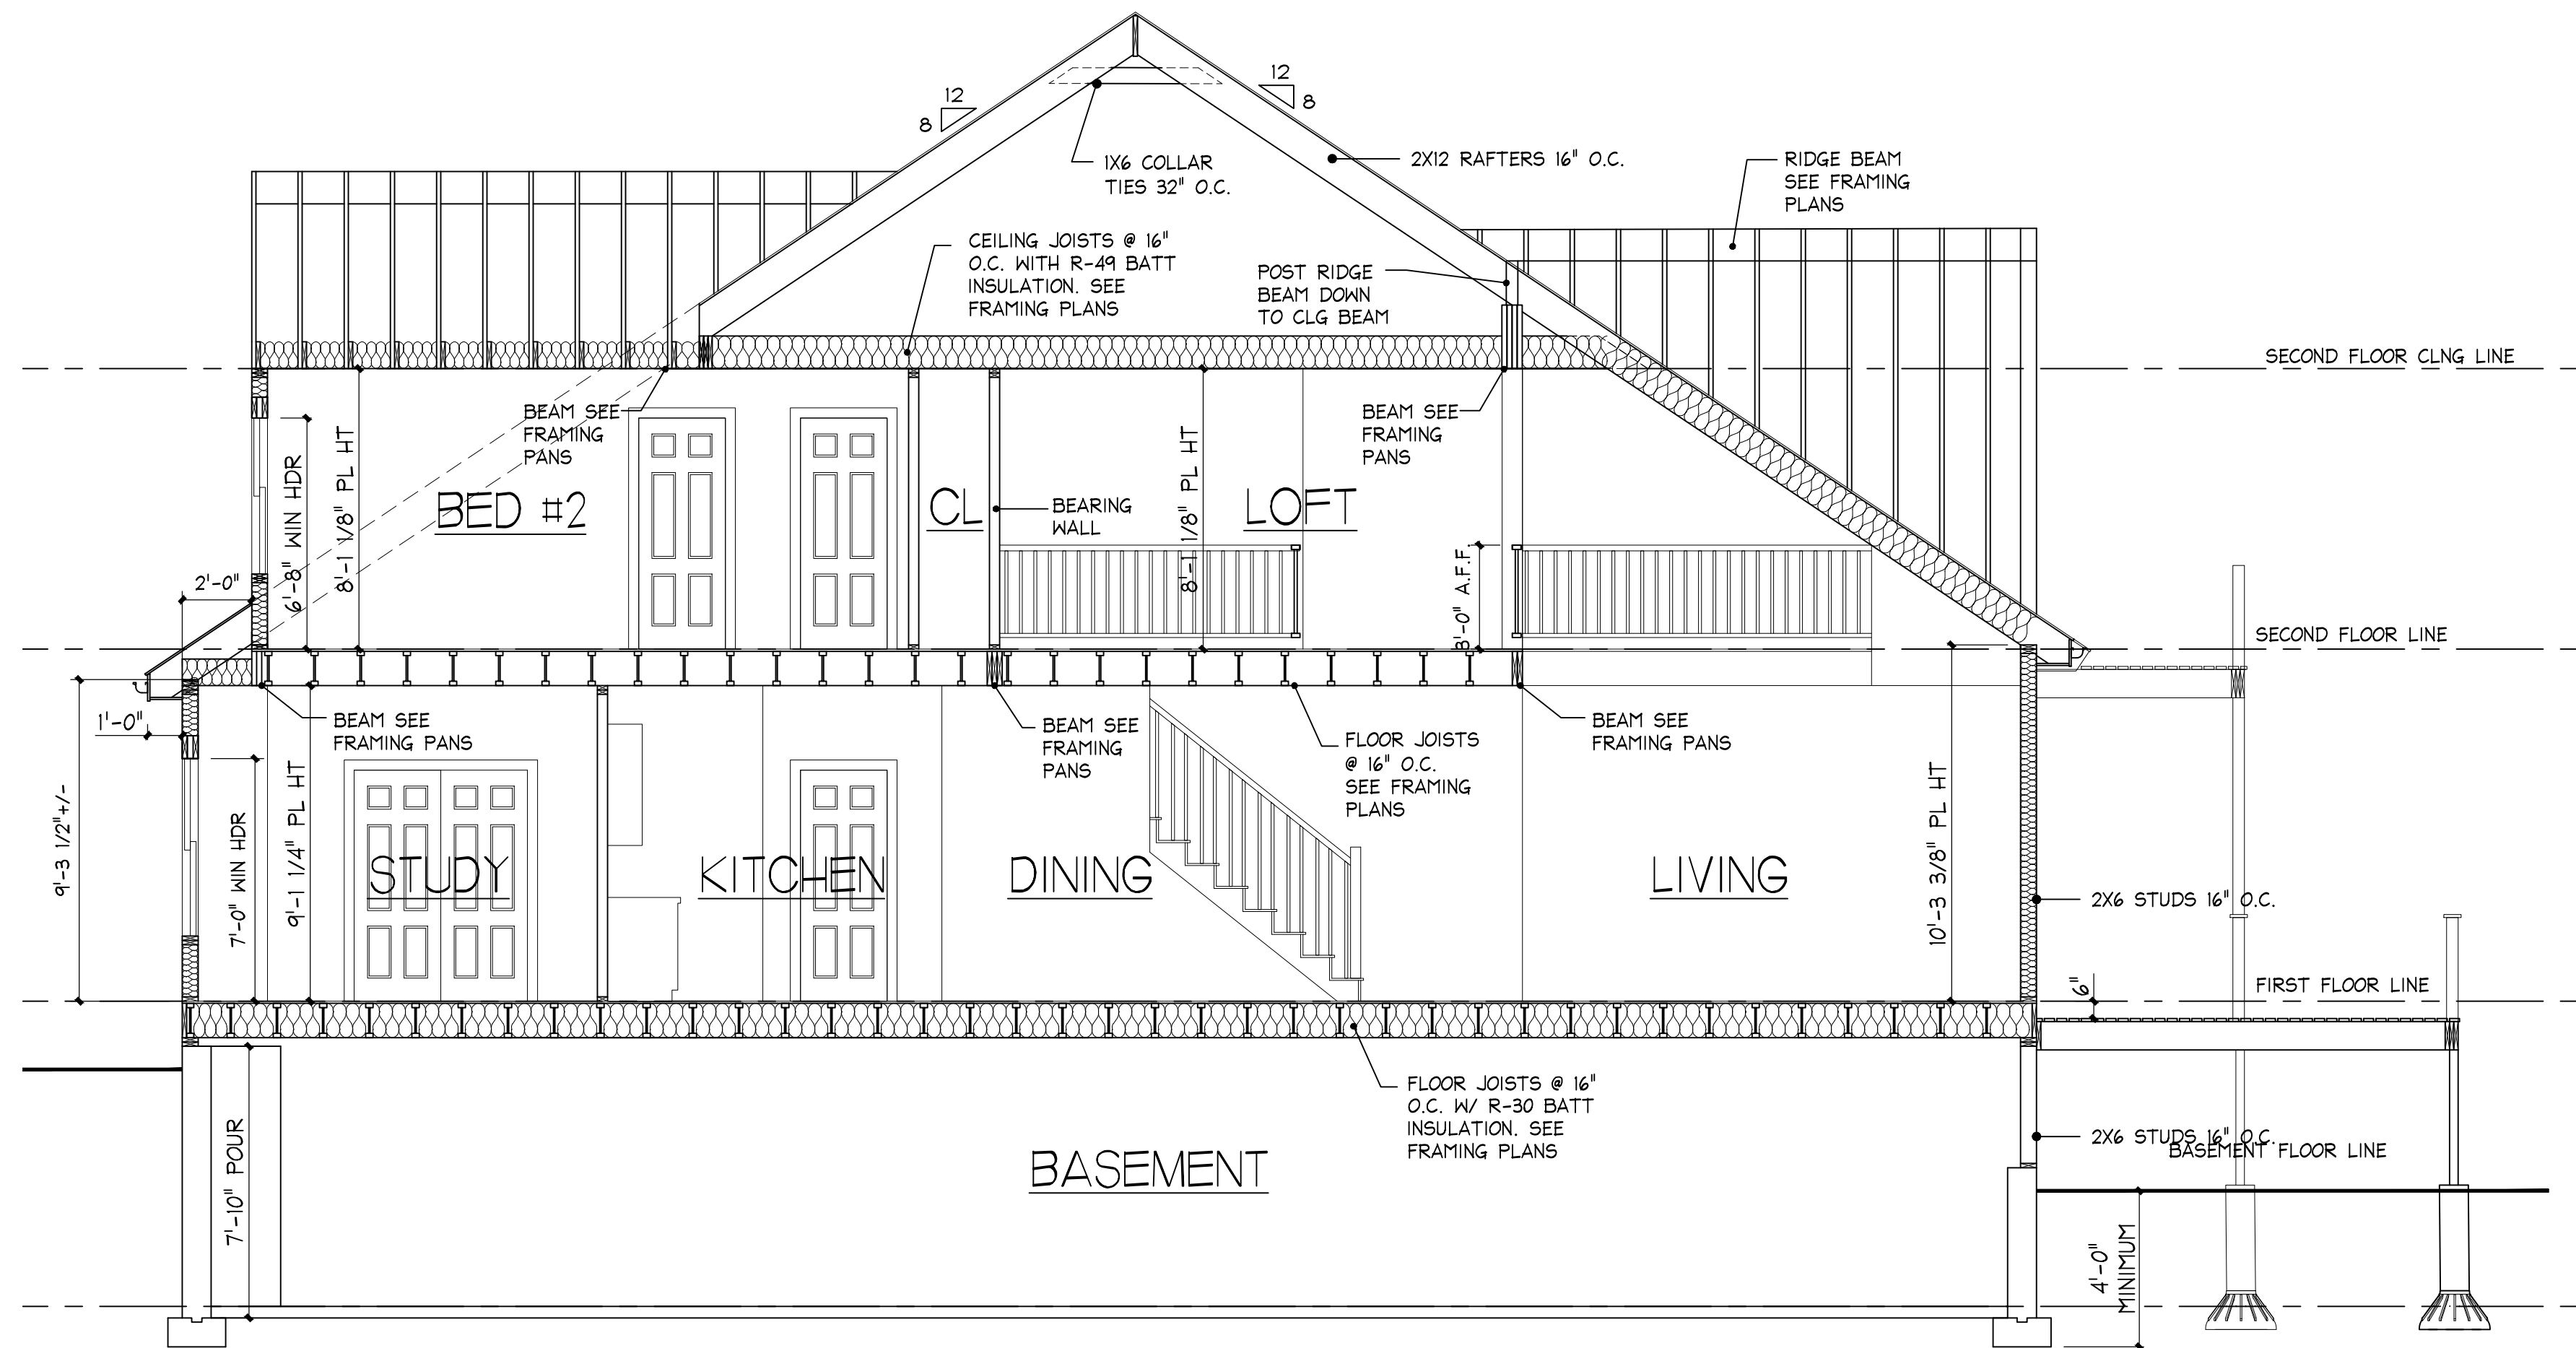

SECTION A

1/4" = 1'-0"

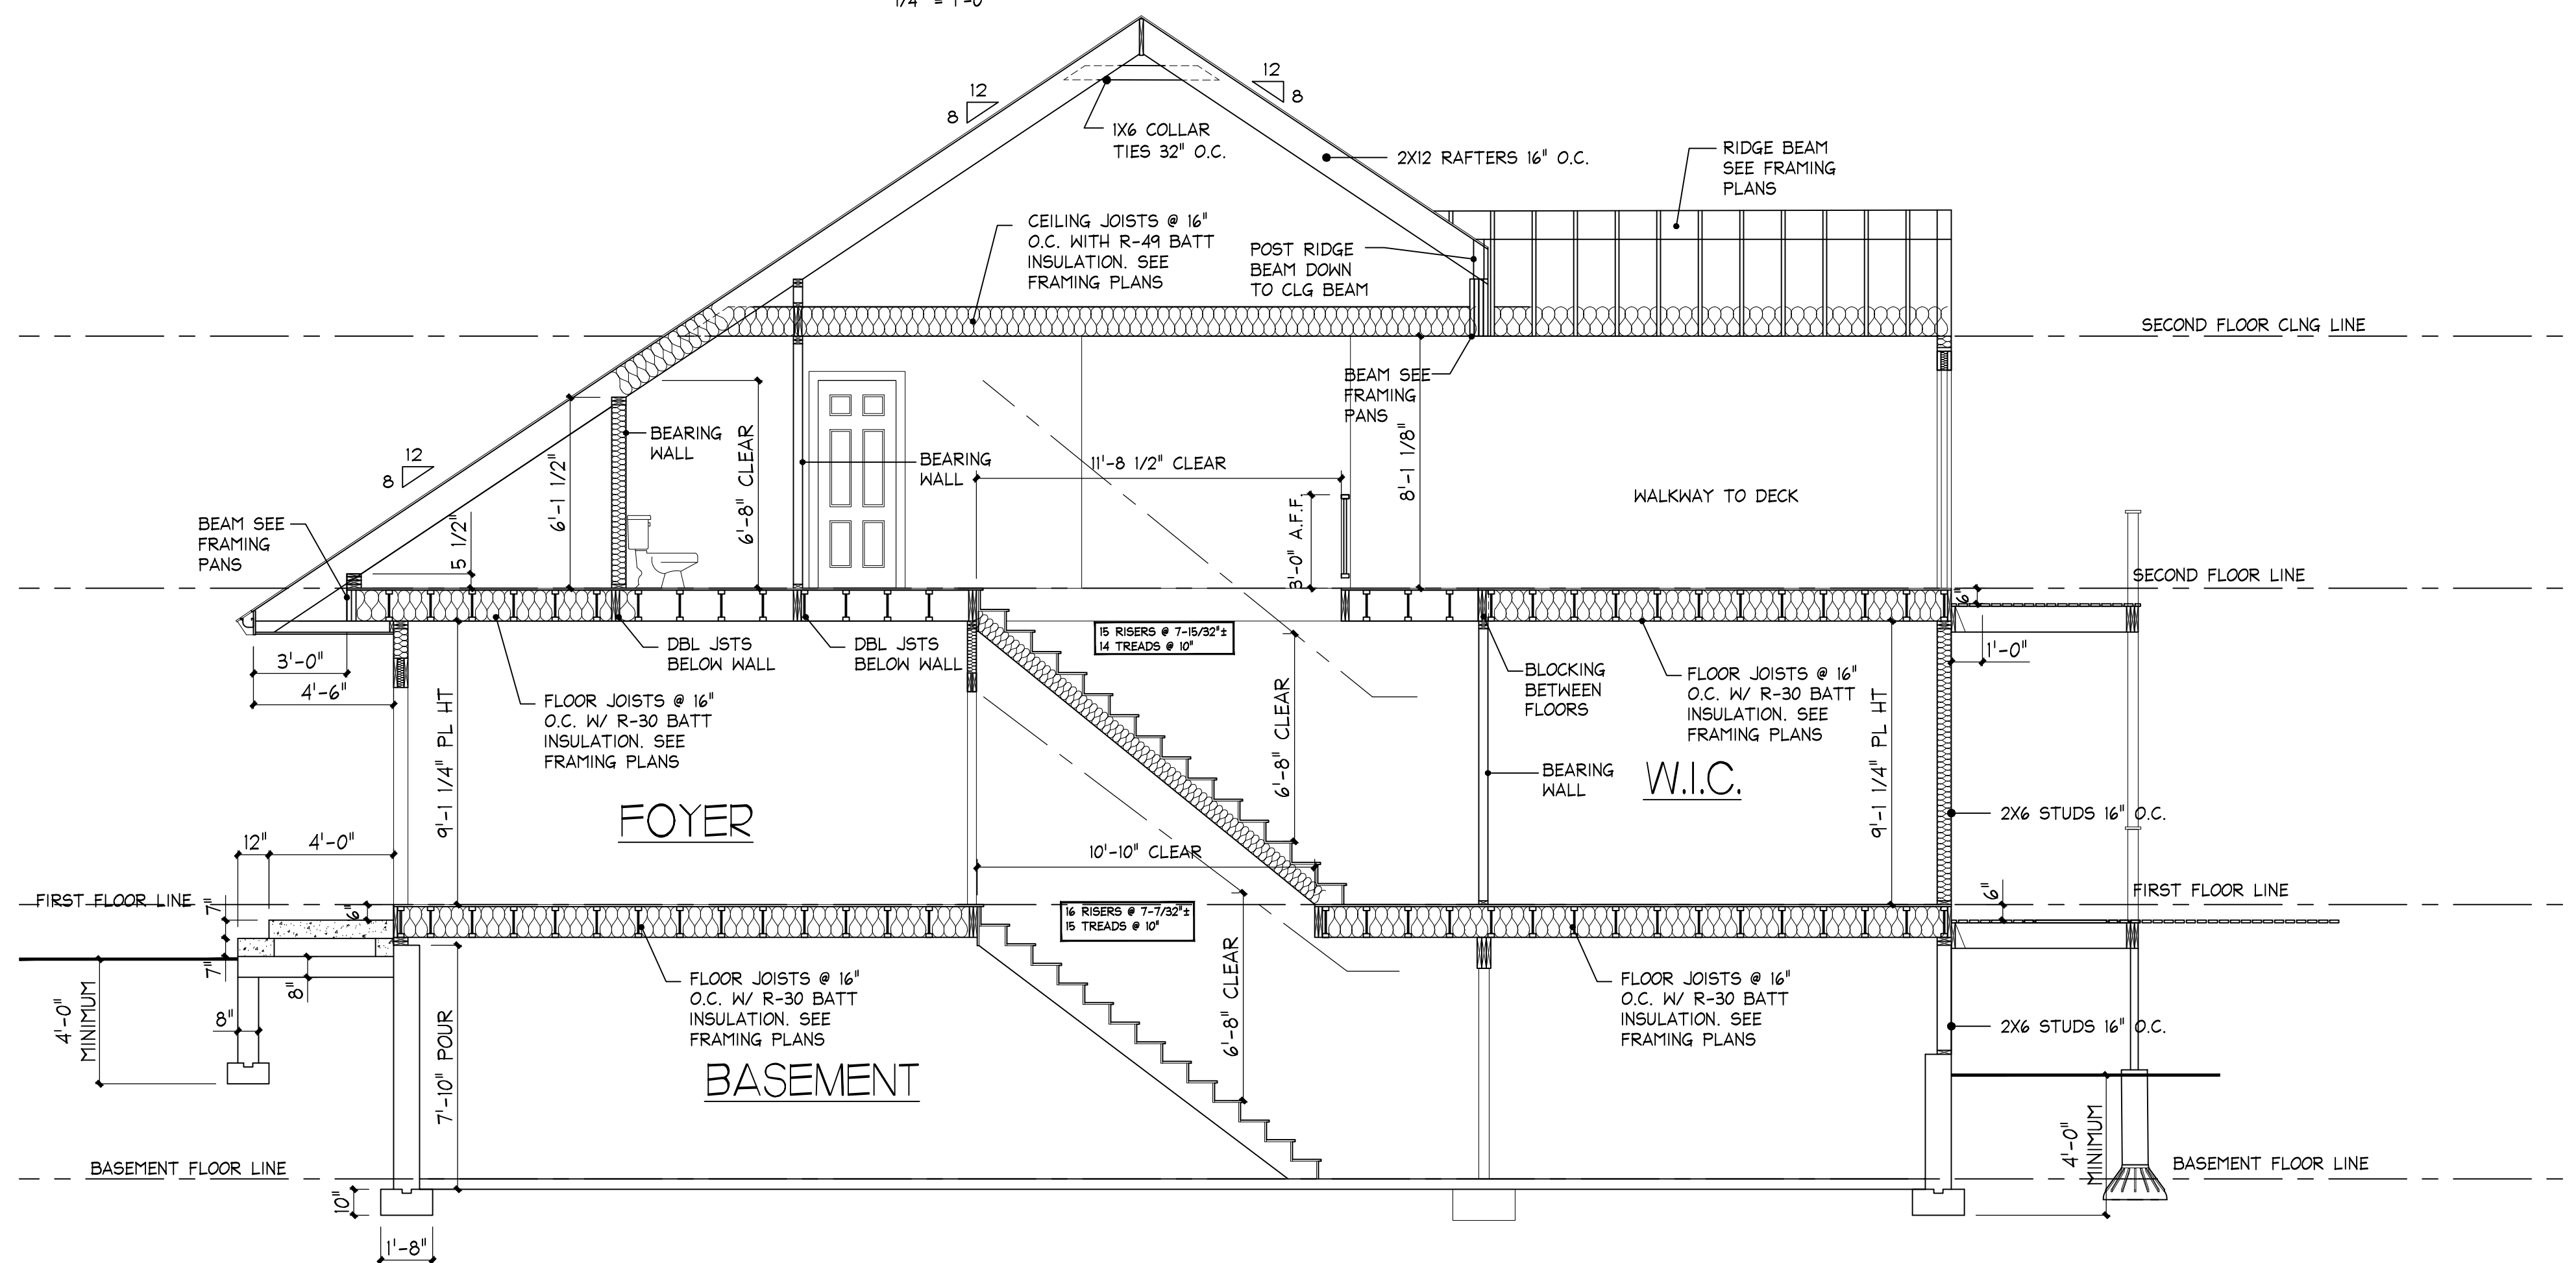


SECTION B

1/4" = 1'-0"

© COPYRIGHT 2019 - M. Z. O. ARCHITECTURAL GROUP, INC. OWNS THE COPYRIGHT IN THIS DOCUMENT. NO REPRODUCTION OR OTHER USE IS ALLOWED WITHOUT THE EXPRESS WRITTEN CONSENT OF M. Z. O. ARCHITECTURAL GROUP, INC.

The MZO GROUP
DESIGNERS • ARCHITECTS • PLANNERS
IN THE *Miquele* TRADITION

15 Main Street, Suite 201
Voice: 781-279-4448 • Fax: 781-279-4448 • E-Mail: mzo@mzogroup.com • www.mzogroup.com

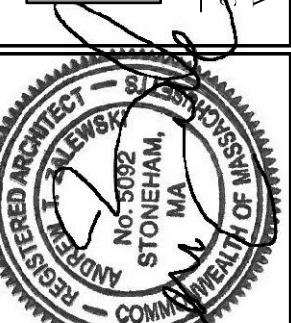

Cape Club Estates
Sharon, MA


Sections I
SCALE: 1/4"=1'-0"

Date / Drawn by
02/12/19

Date/Revised by

JOB NO. 5916

A7

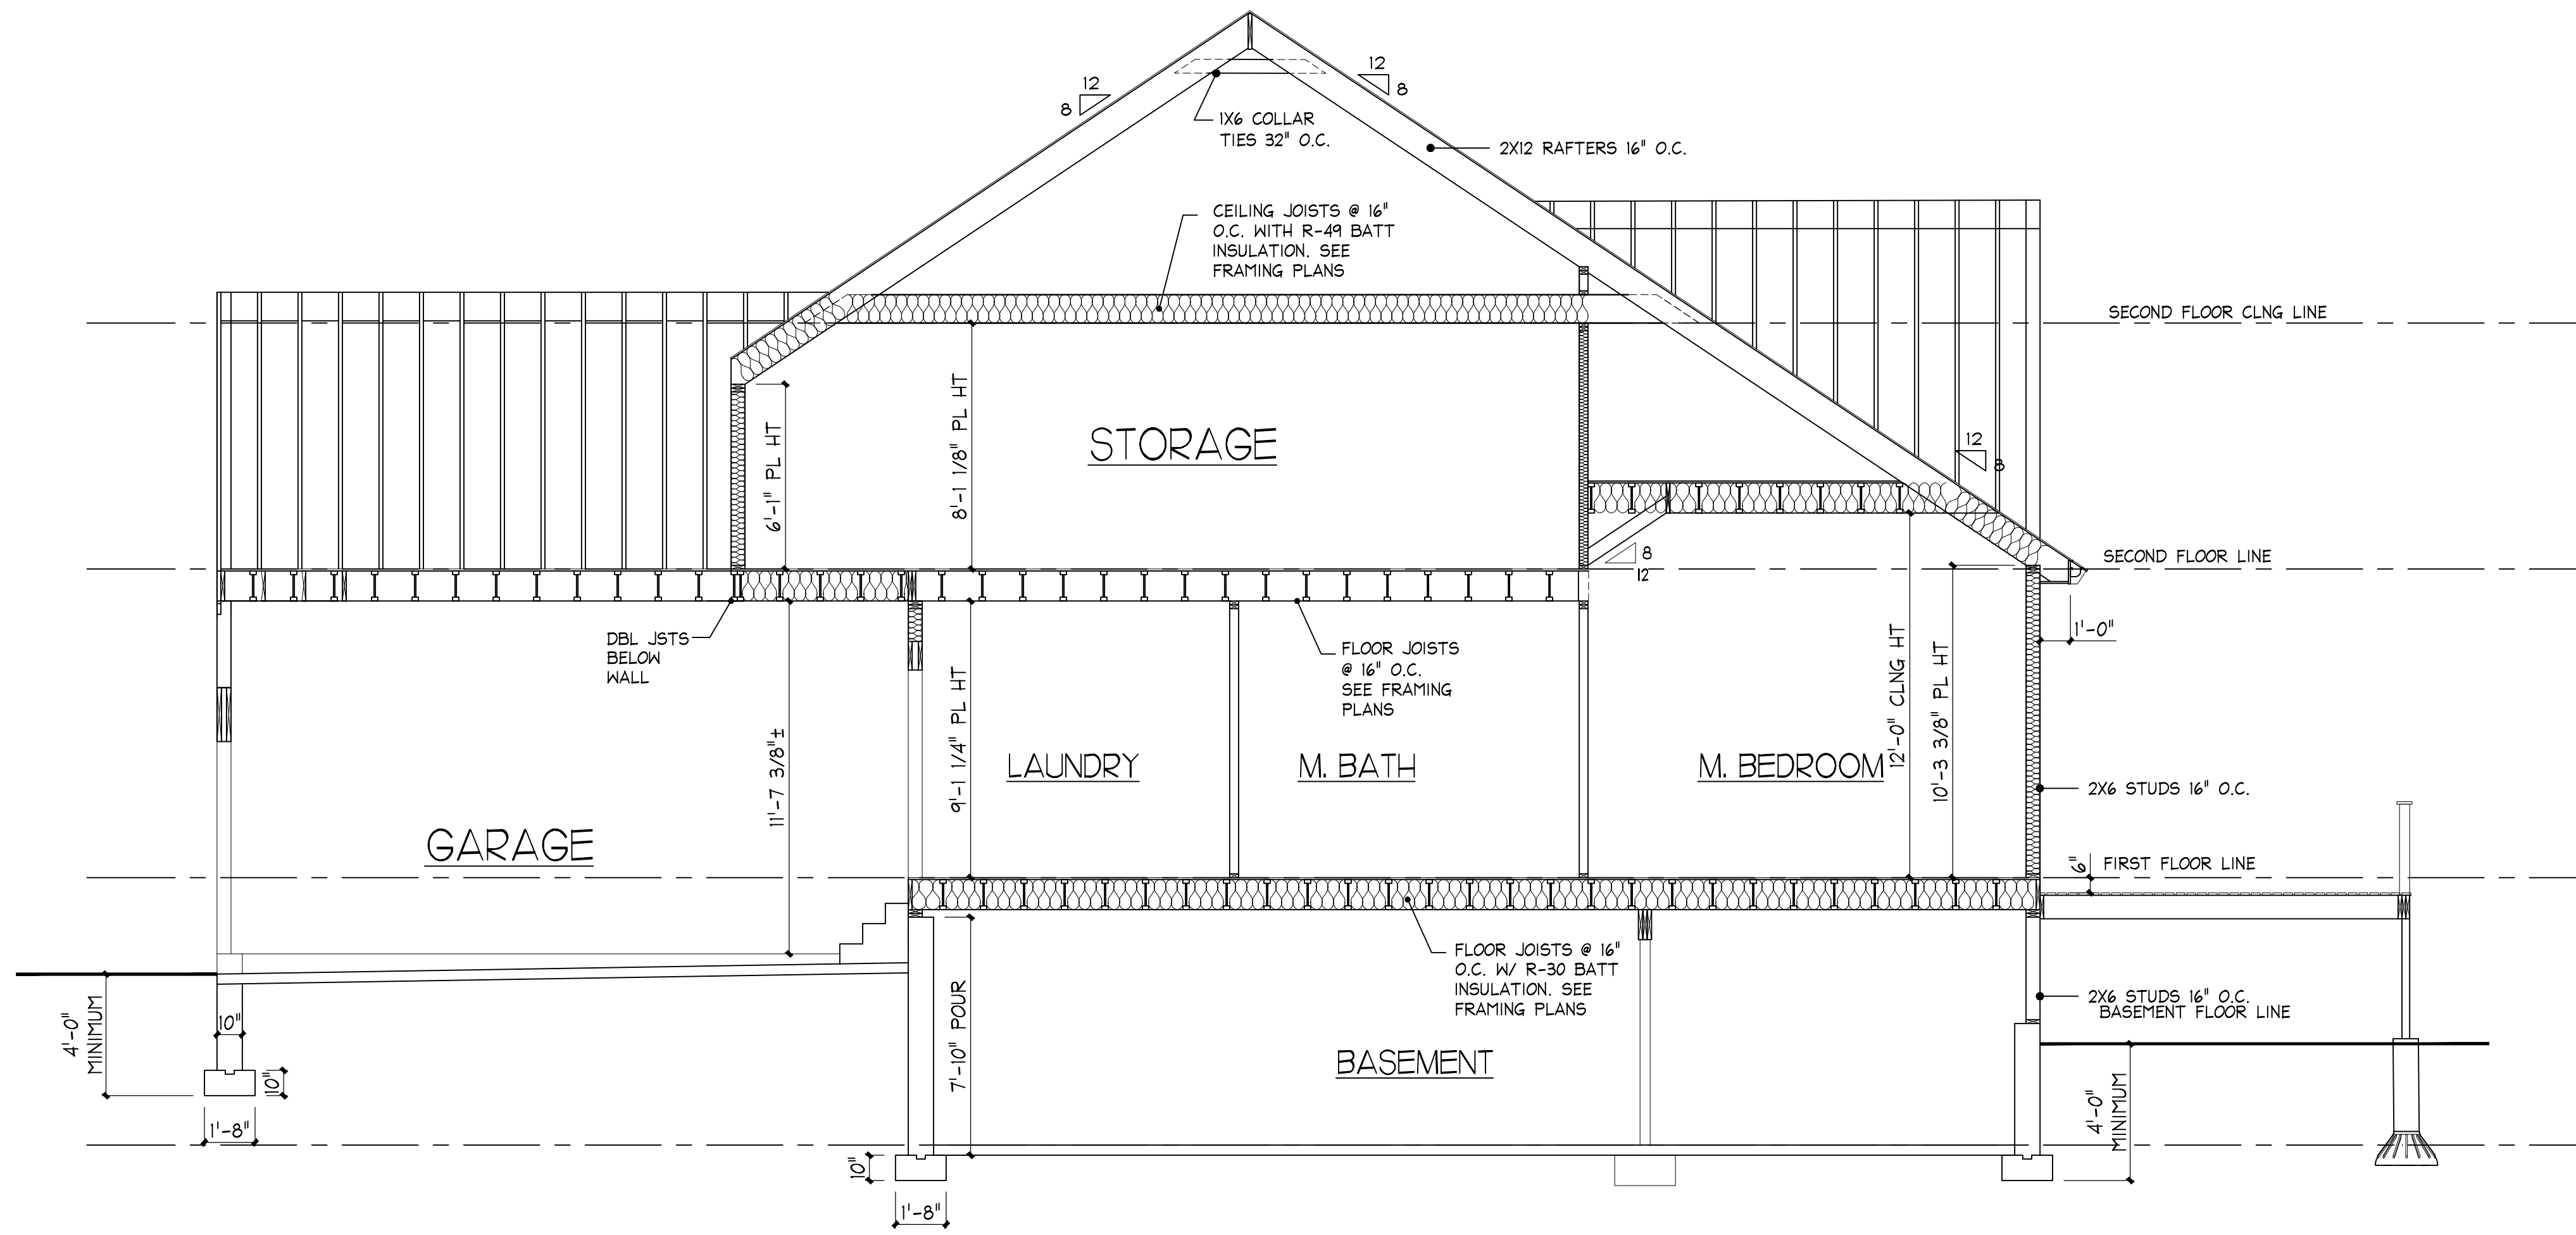

SECTION C

1/4" = 1'-0"

© COPYRIGHT 2019 - M. Z. O. ARCHITECTURAL GROUP, INC. OWNS THE COPYRIGHT IN THIS DOCUMENT. NO REPRODUCTION OR OTHER USE IS ALLOWED WITHOUT THE EXPRESS WRITTEN CONSENT OF M. Z. O. ARCHITECTURAL GROUP, INC.


Sections II

SCALE: 1/4"=1'-0"

Date / Drawn by
02/12/19
Date/Revised by


JOB NO. 5916

A8


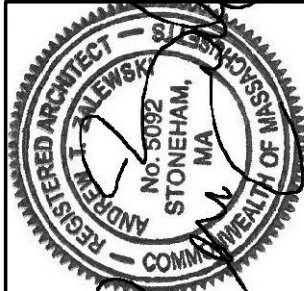


Cape Club Estates
Sharon, MA

The MZO GROUP
DESIGNERS • ARCHITECTS • PLANNERS
IN THE *Miquele* TRADITION

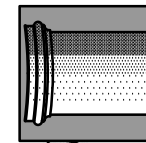


35 Main Street, Suite 201
Voice: 781-279-4446 • Fax: 781-279-4448 • E-Mail: mzo@mzogroup.com • www.mzogroup.com

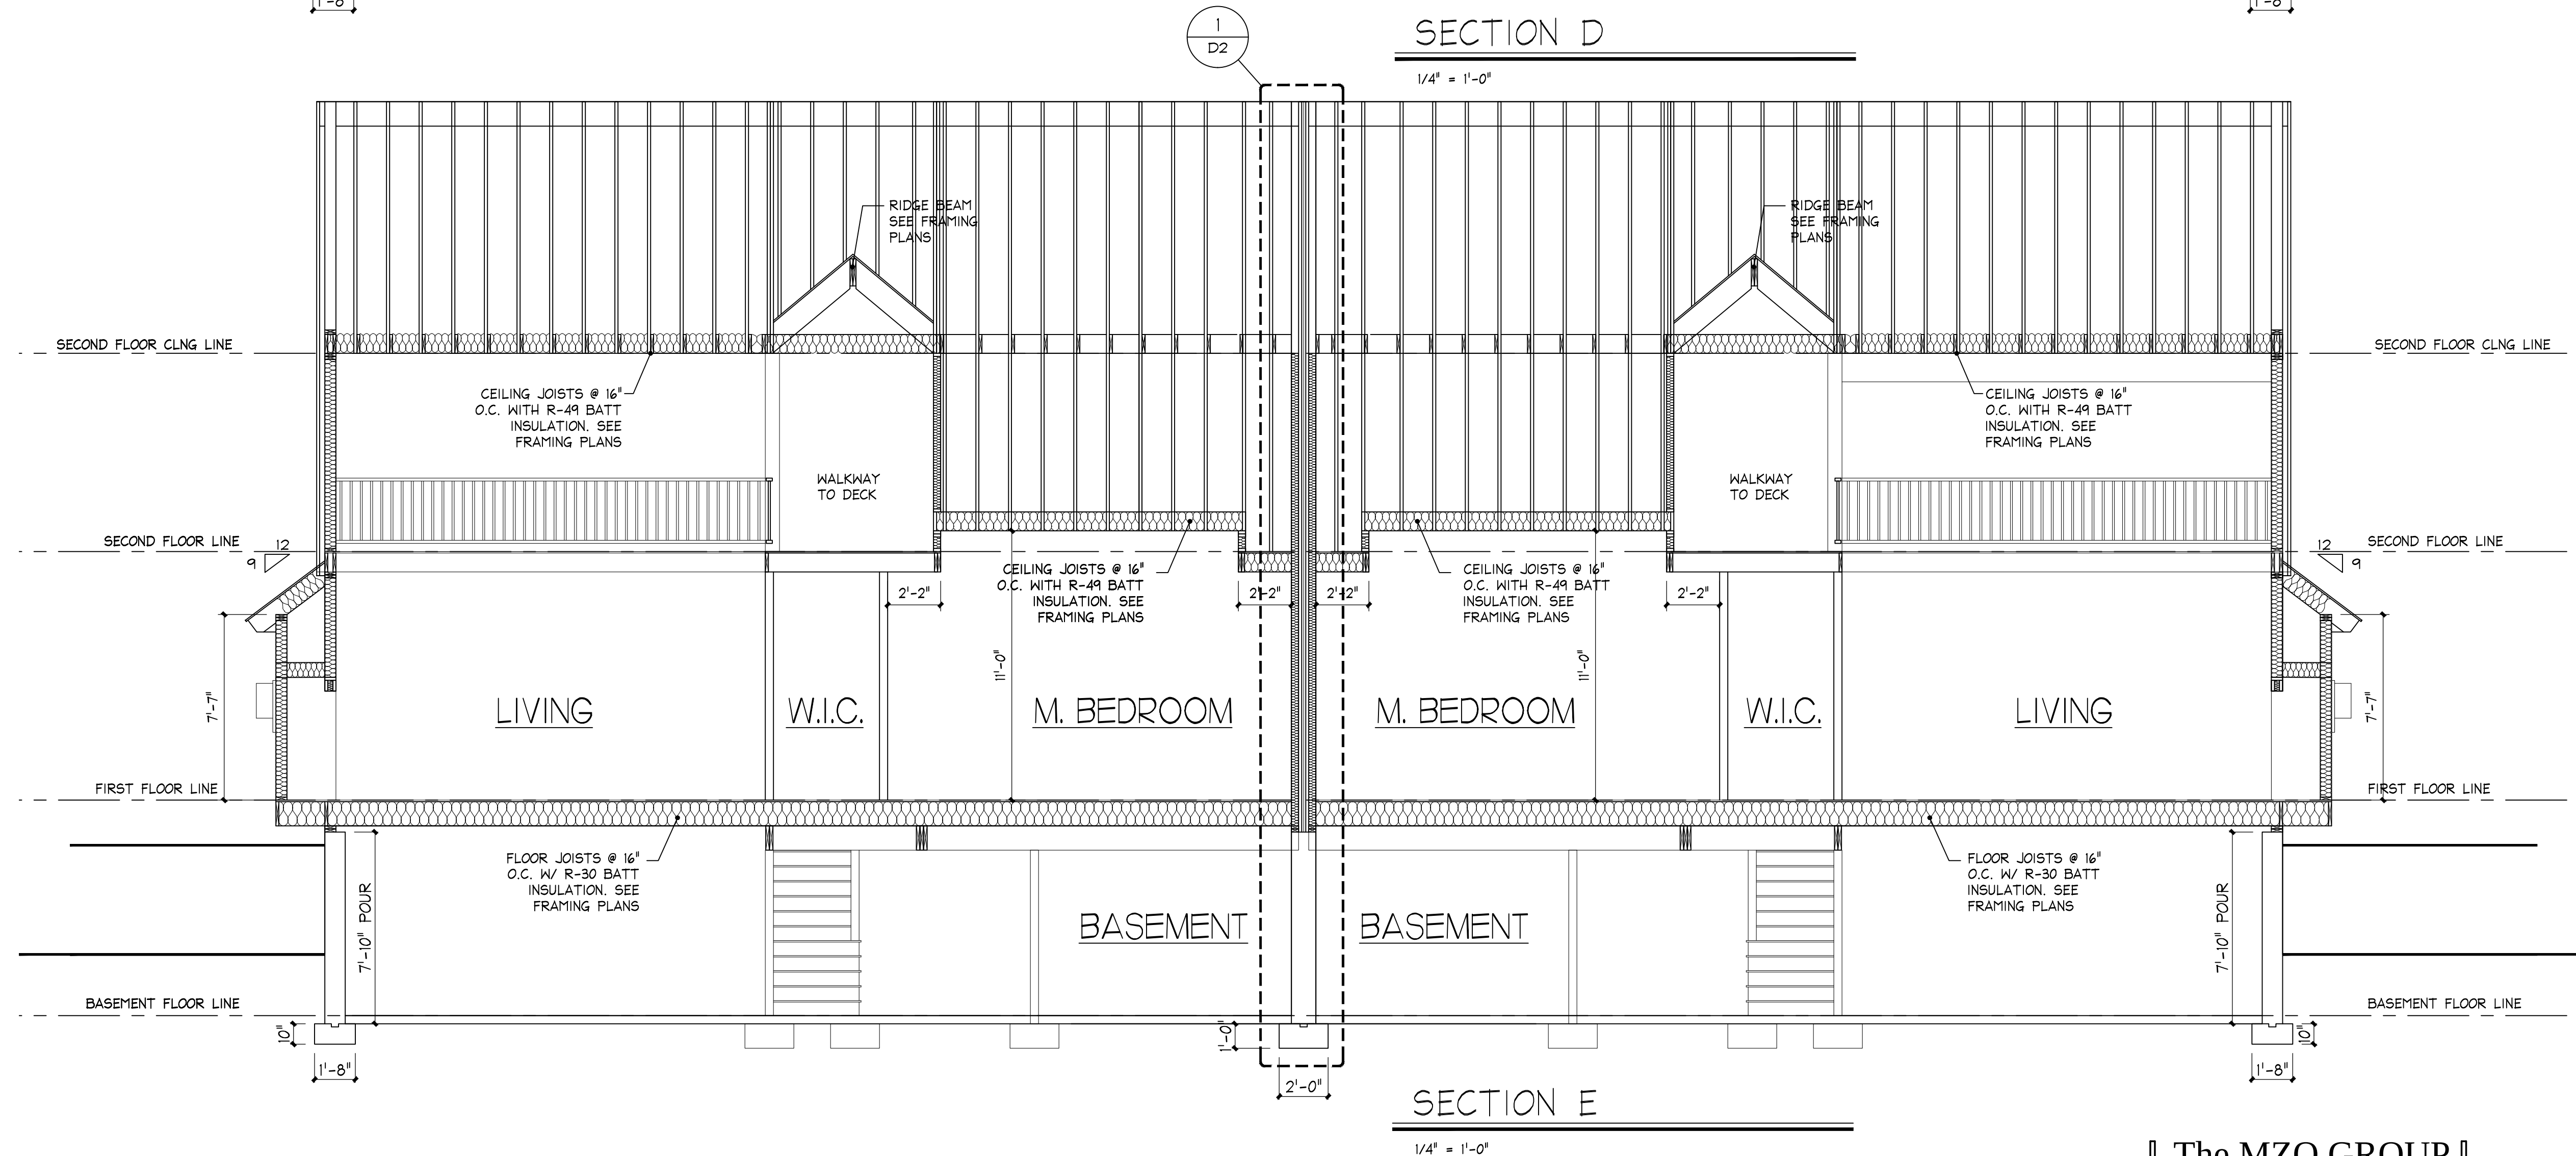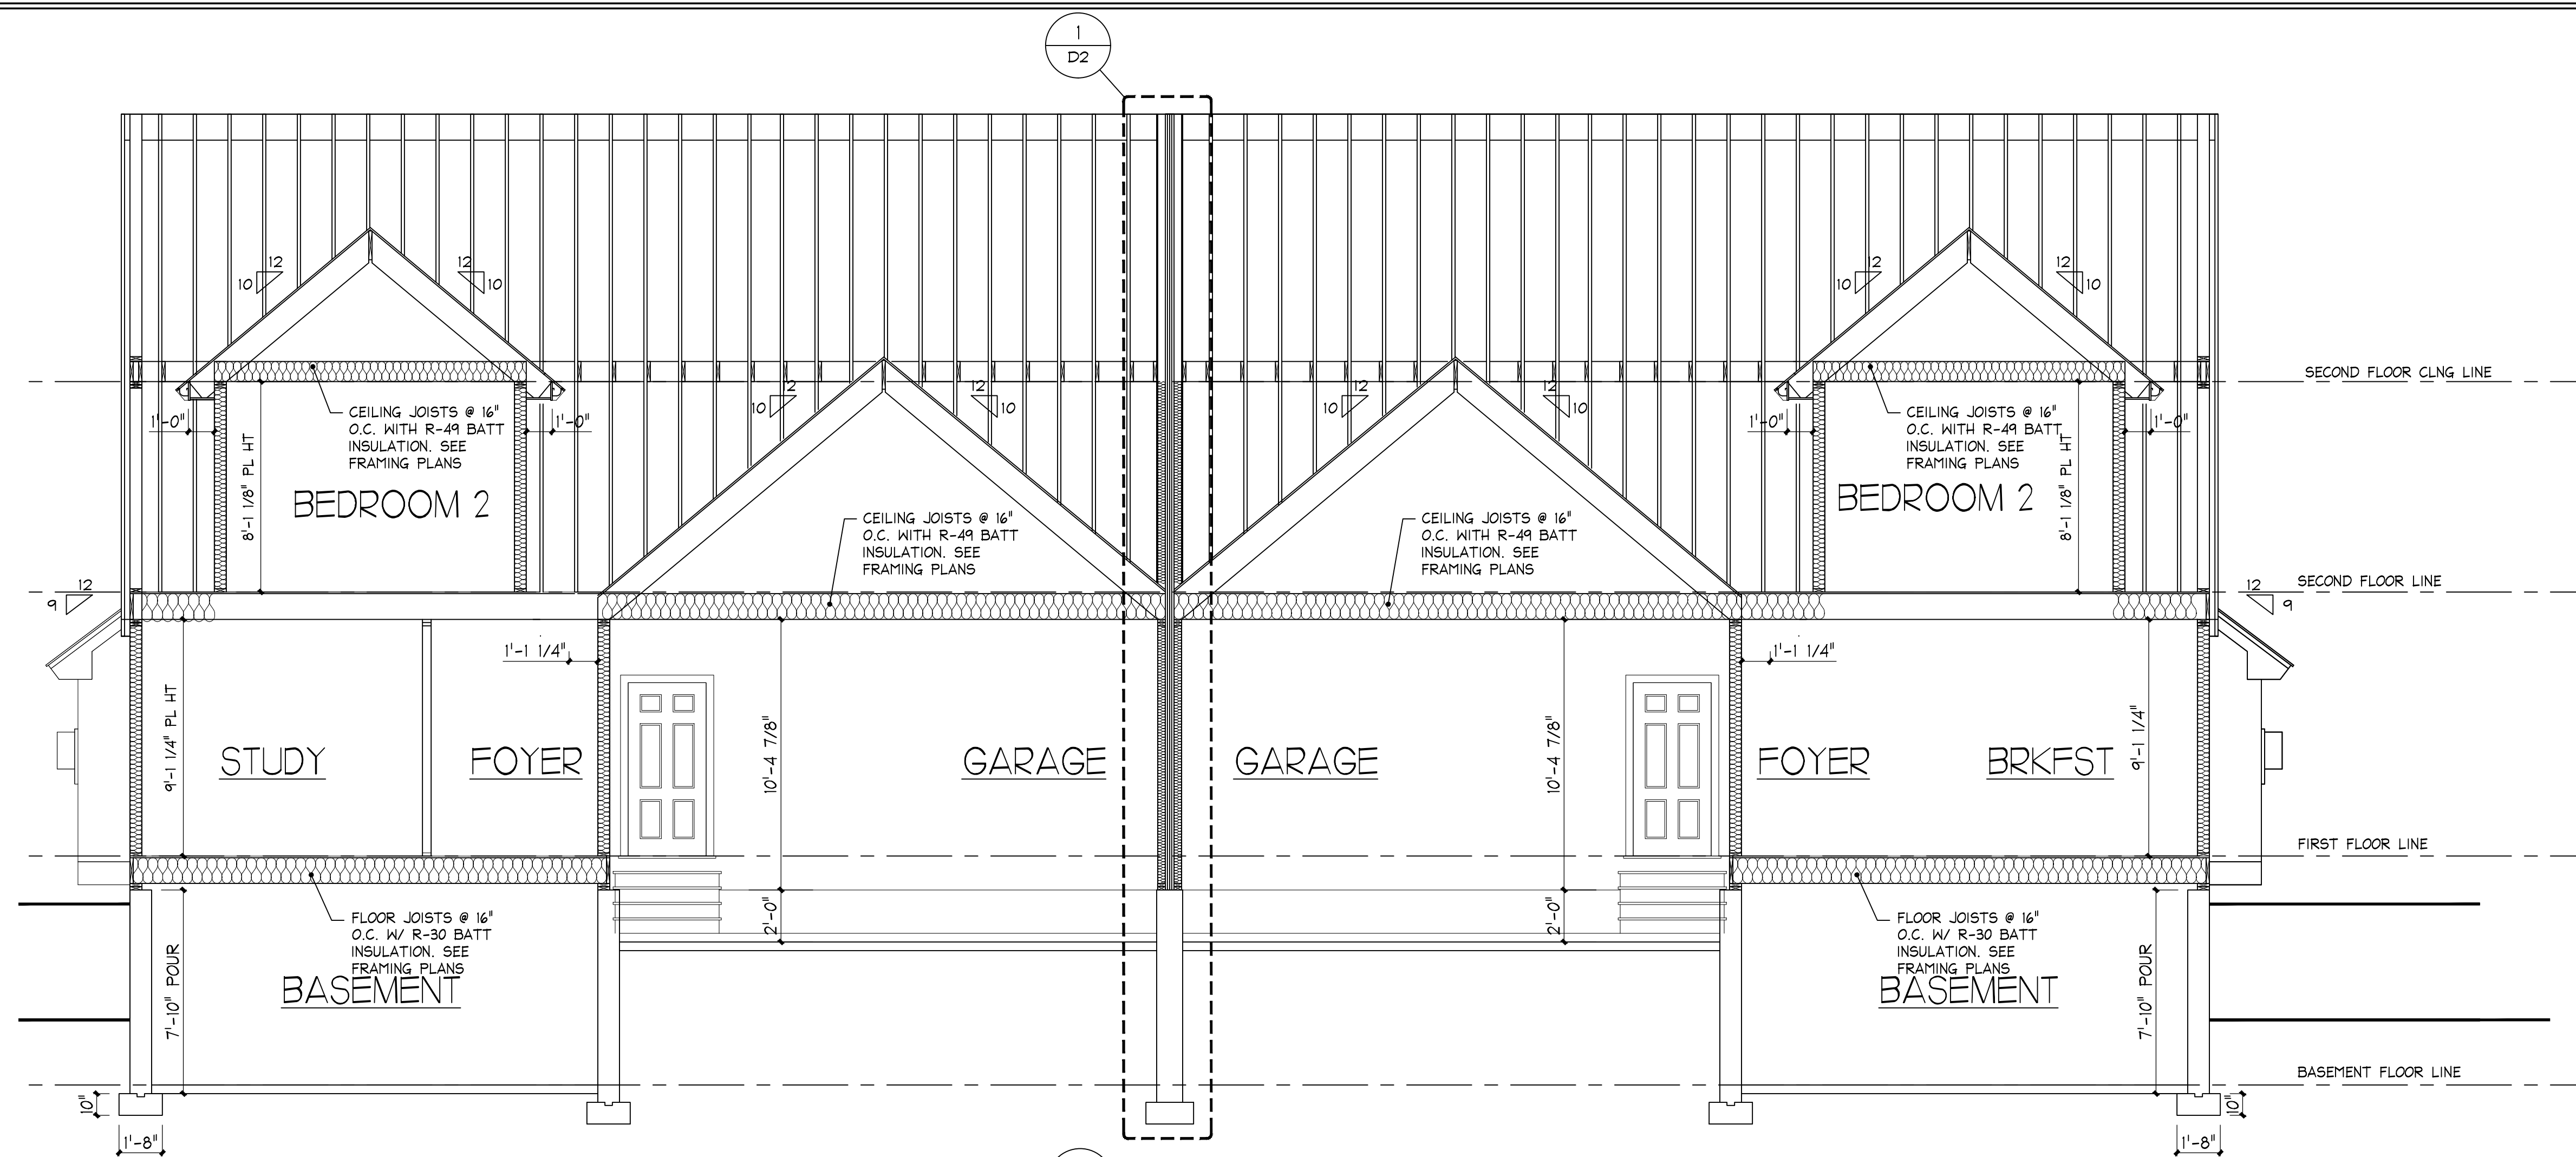

© COPYRIGHT 2019 - M. Z. O. ARCHITECTURAL GROUP, INC. OWNS THE COPYRIGHT IN THIS DOCUMENT. NO REPRODUCTION OR OTHER USE IS ALLOWED WITHOUT THE EXPRESS WRITTEN CONSENT OF M. Z. O. ARCHITECTURAL GROUP, INC.

The MZO GROUP
DESIGNERS • ARCHITECTS • PLANNERS
IN THE *Miquele* TRADITION

15 Main Street, Suite 201
Voice: 781-279-4446 • Fax: 781-279-4448 • E-Mail: mzo@mzogroup.com • www.mzogroup.com

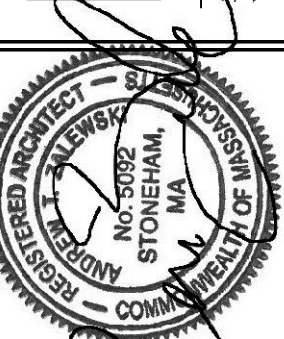

Cape Club Estates Sharon, MA





















Sections 1

SCALE: 1/4"=1'-0"

Date / Drawn by	02/12/19
Date/Revised by	

JOB NO. 5916

A9

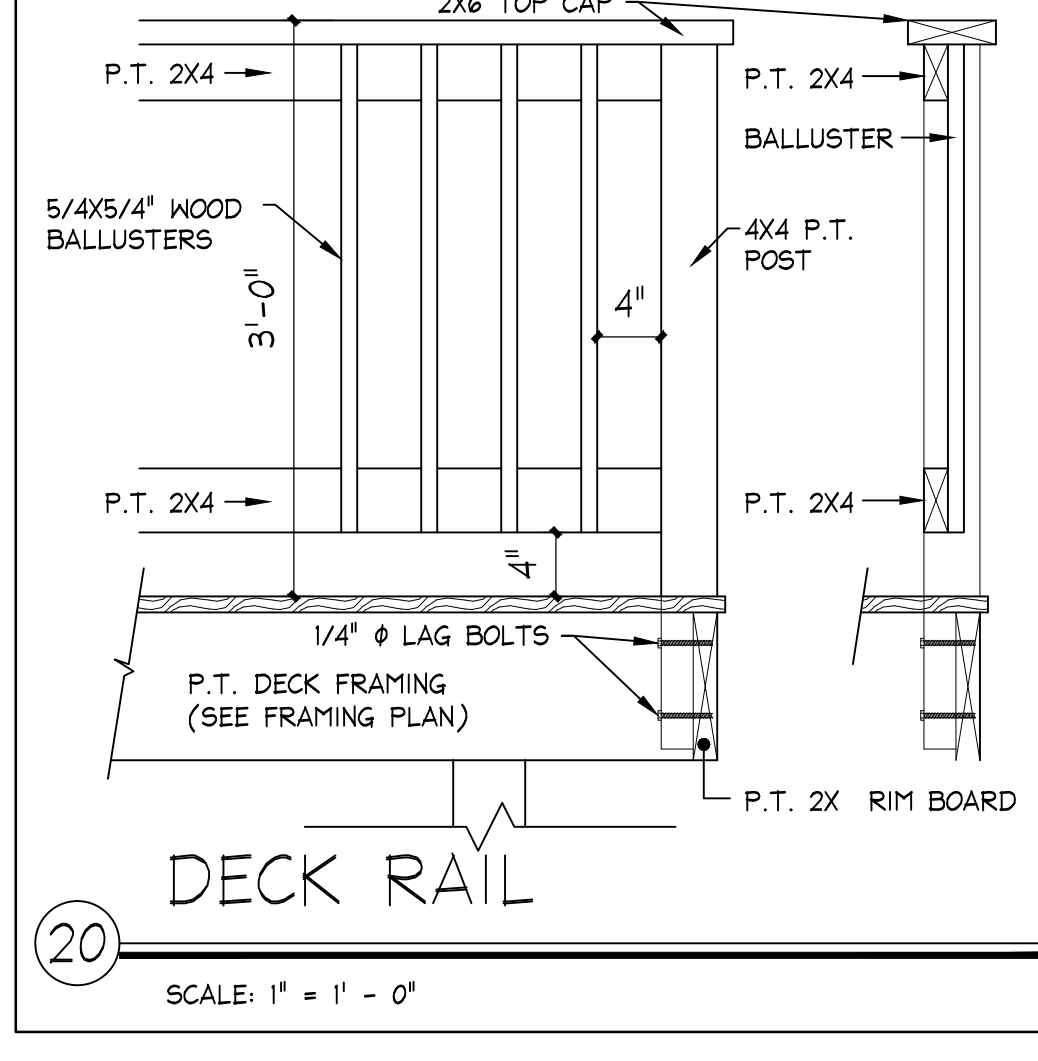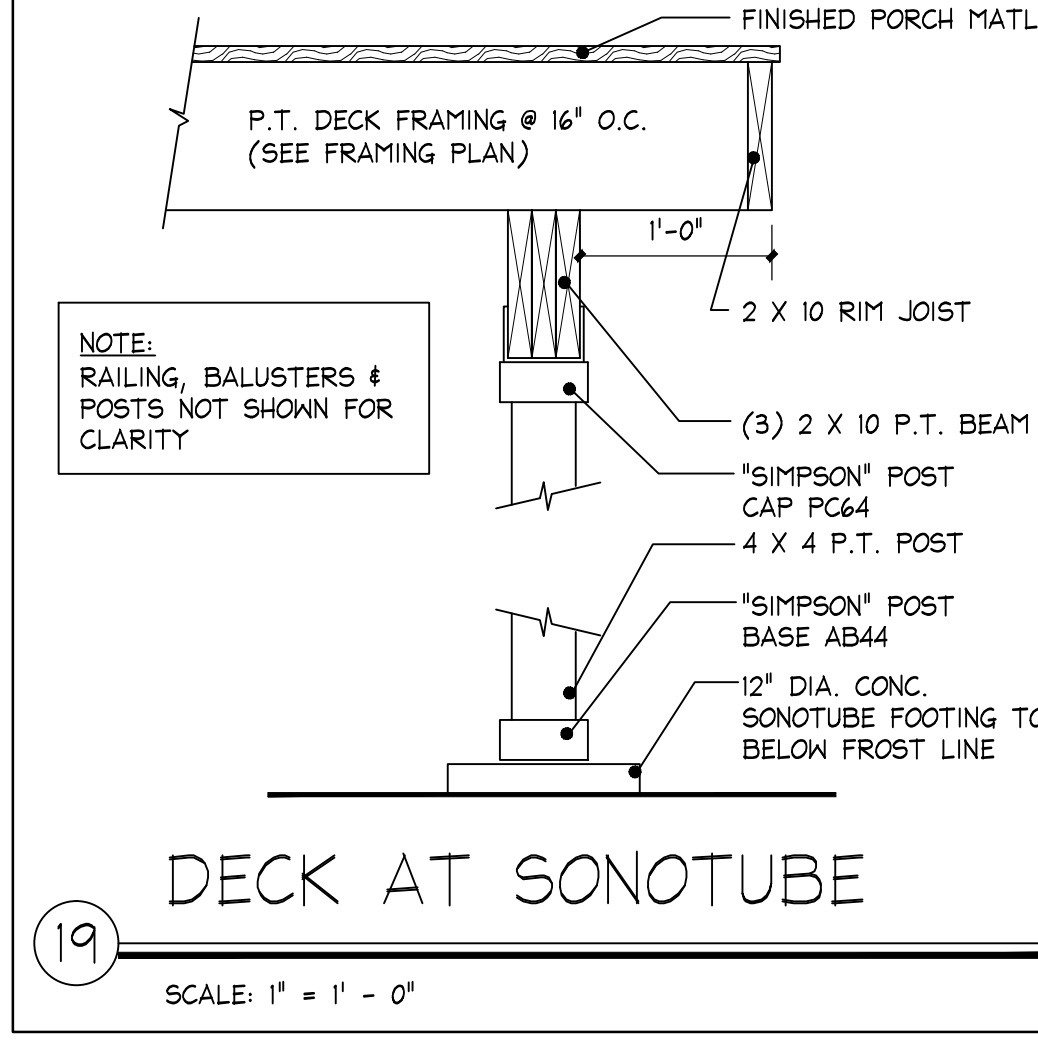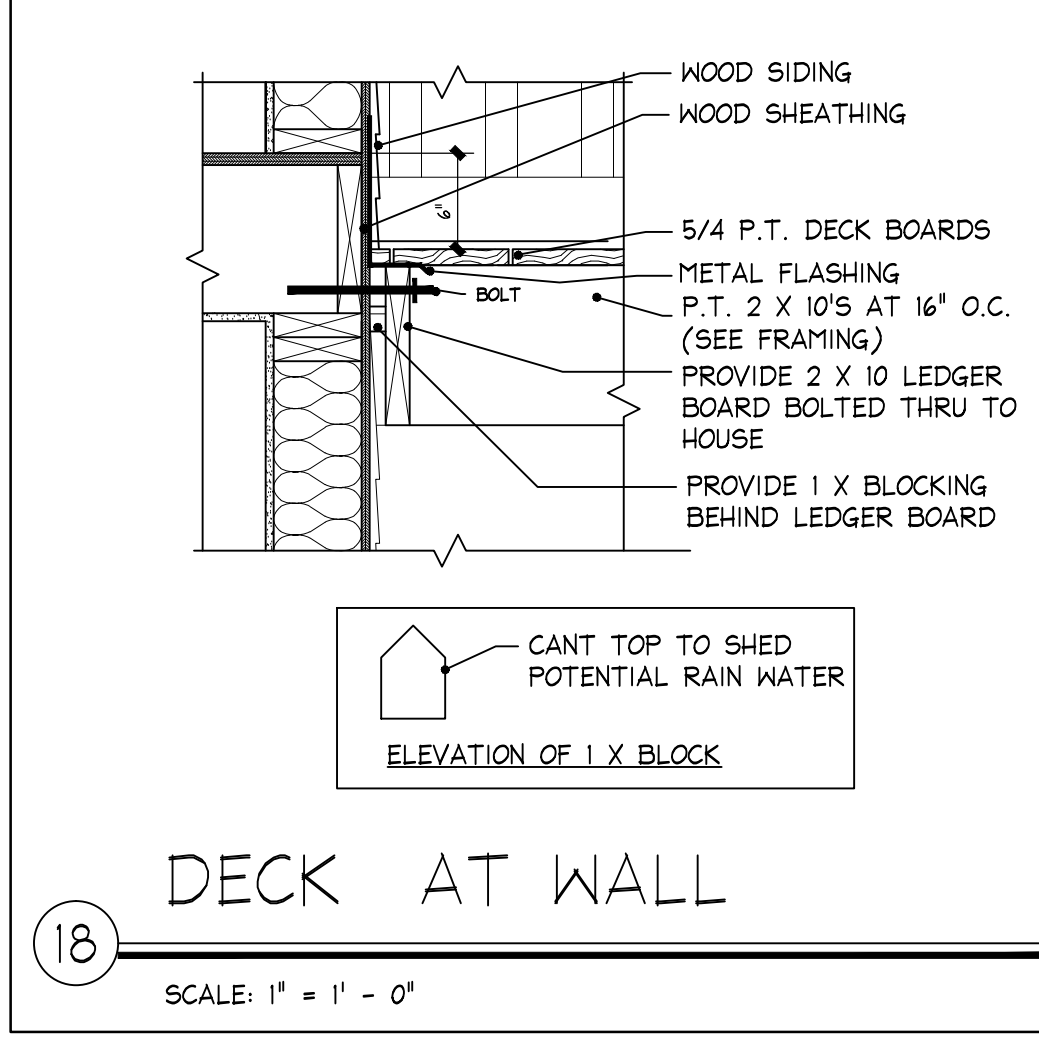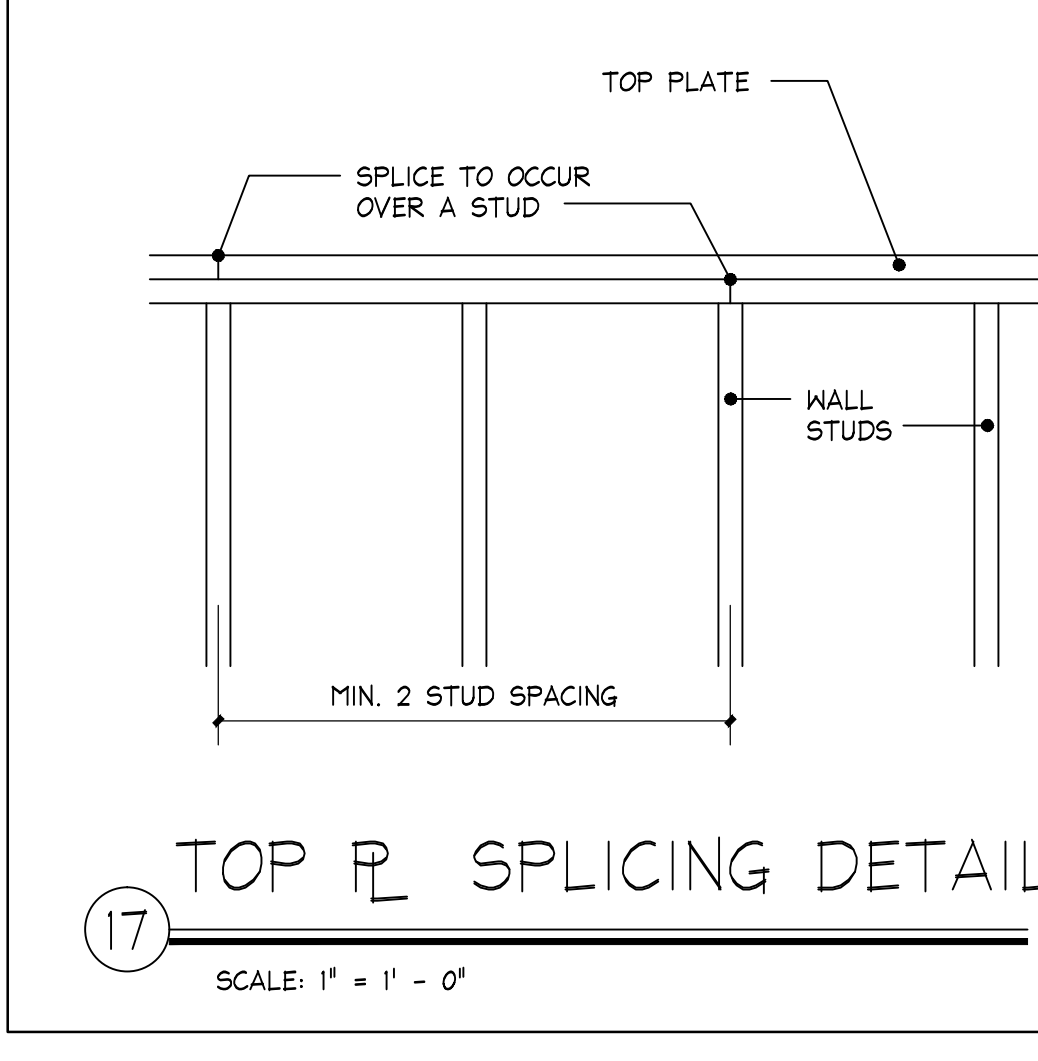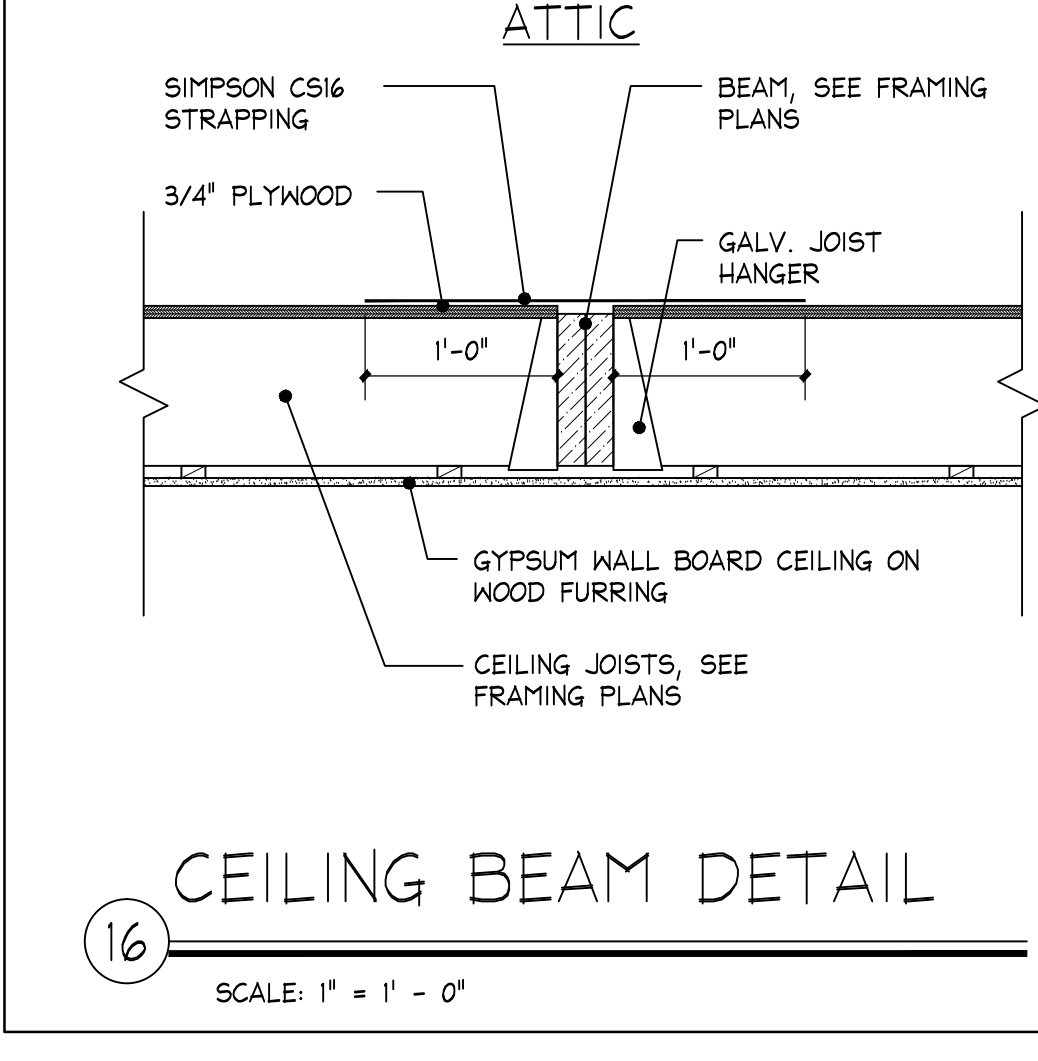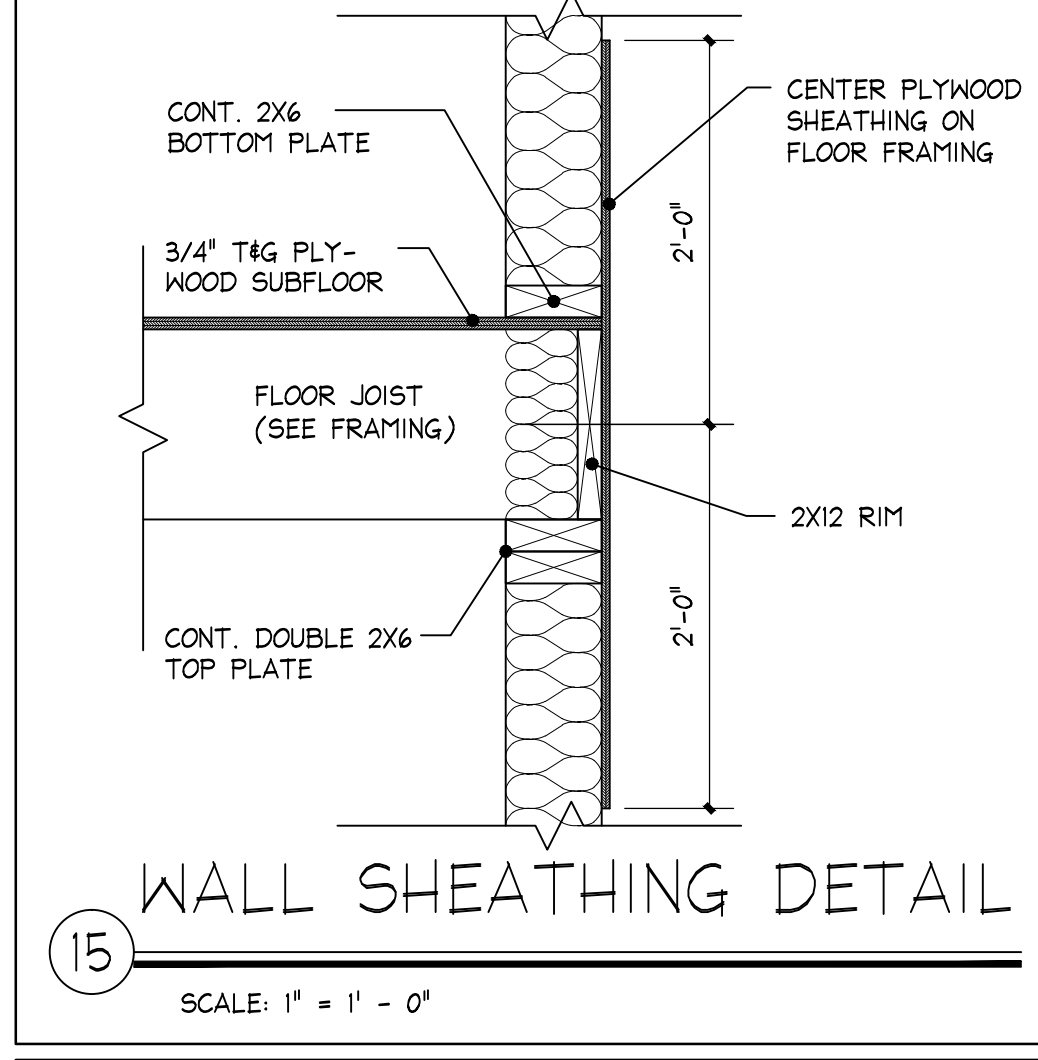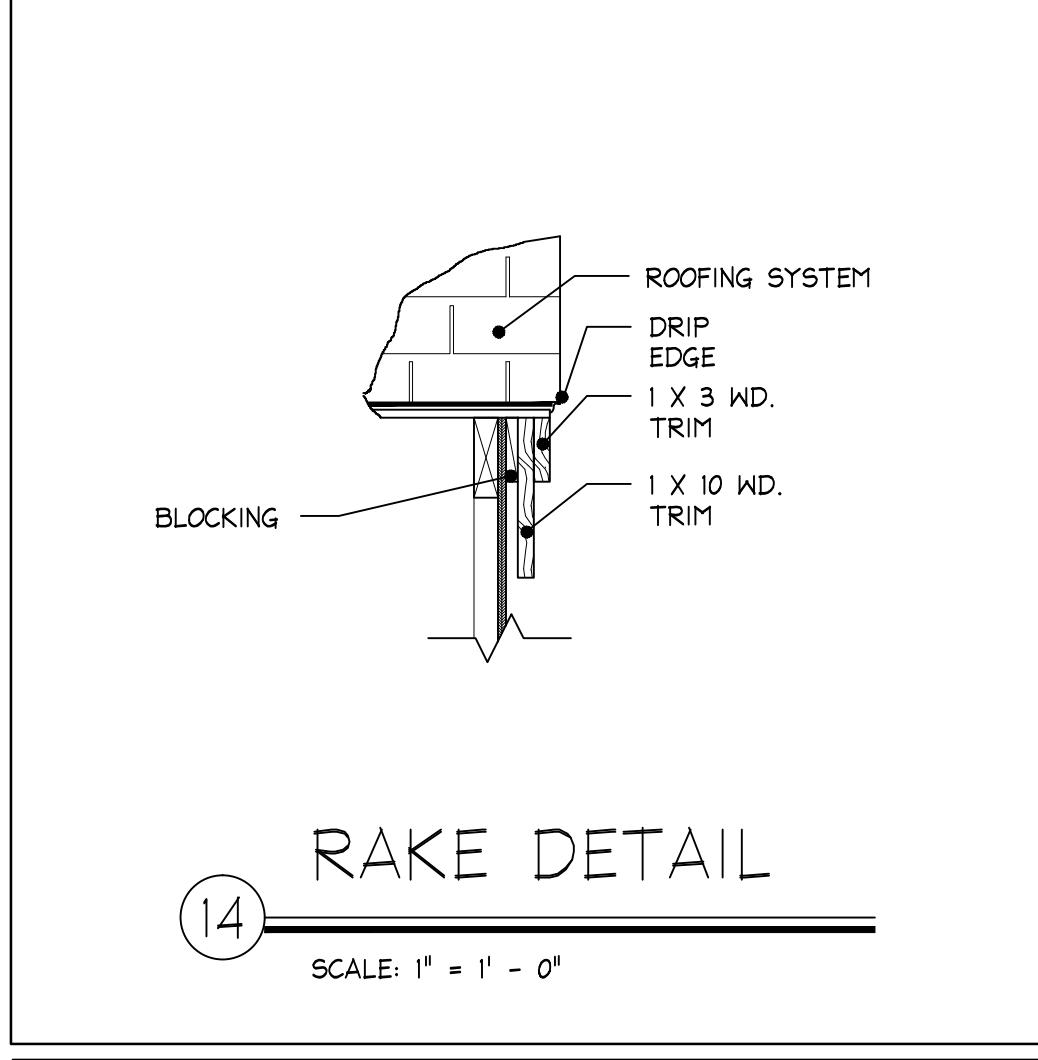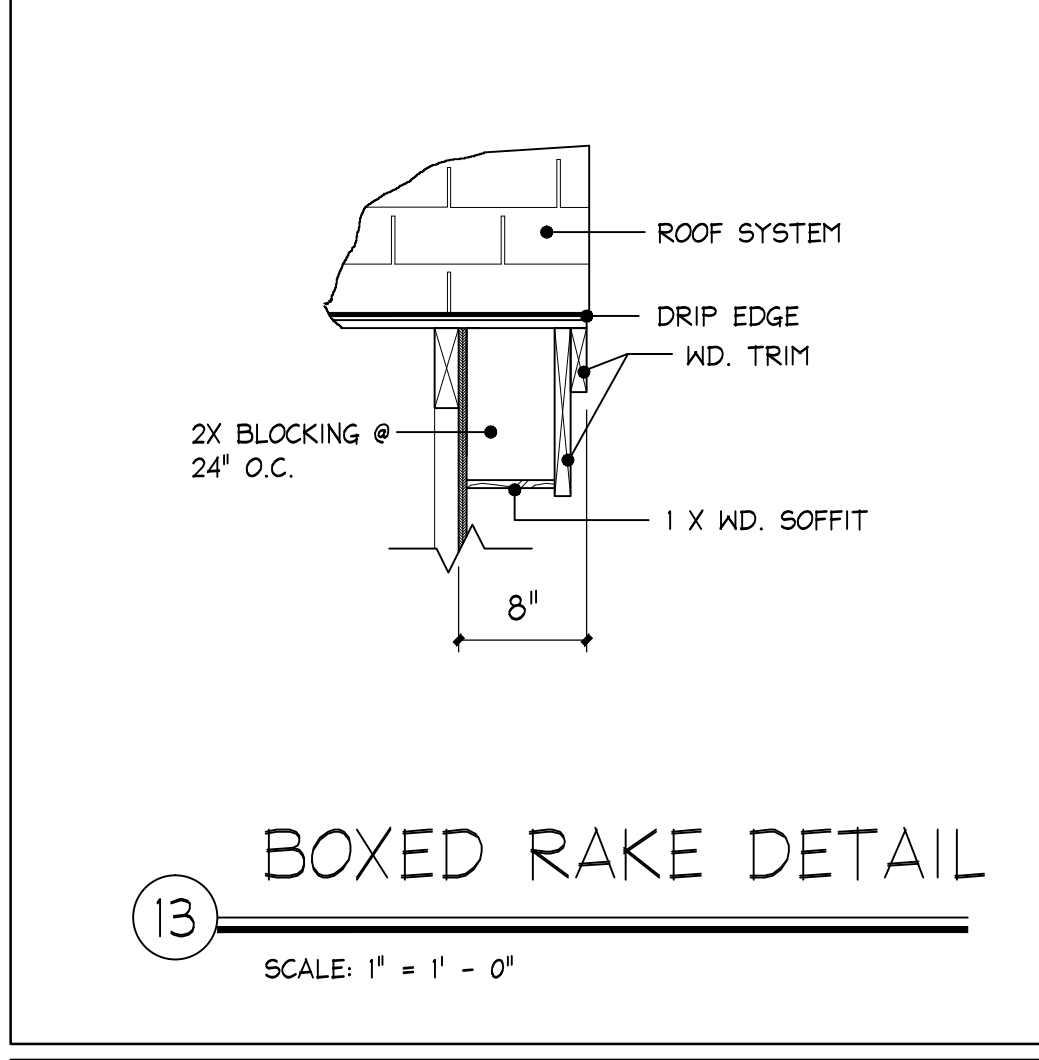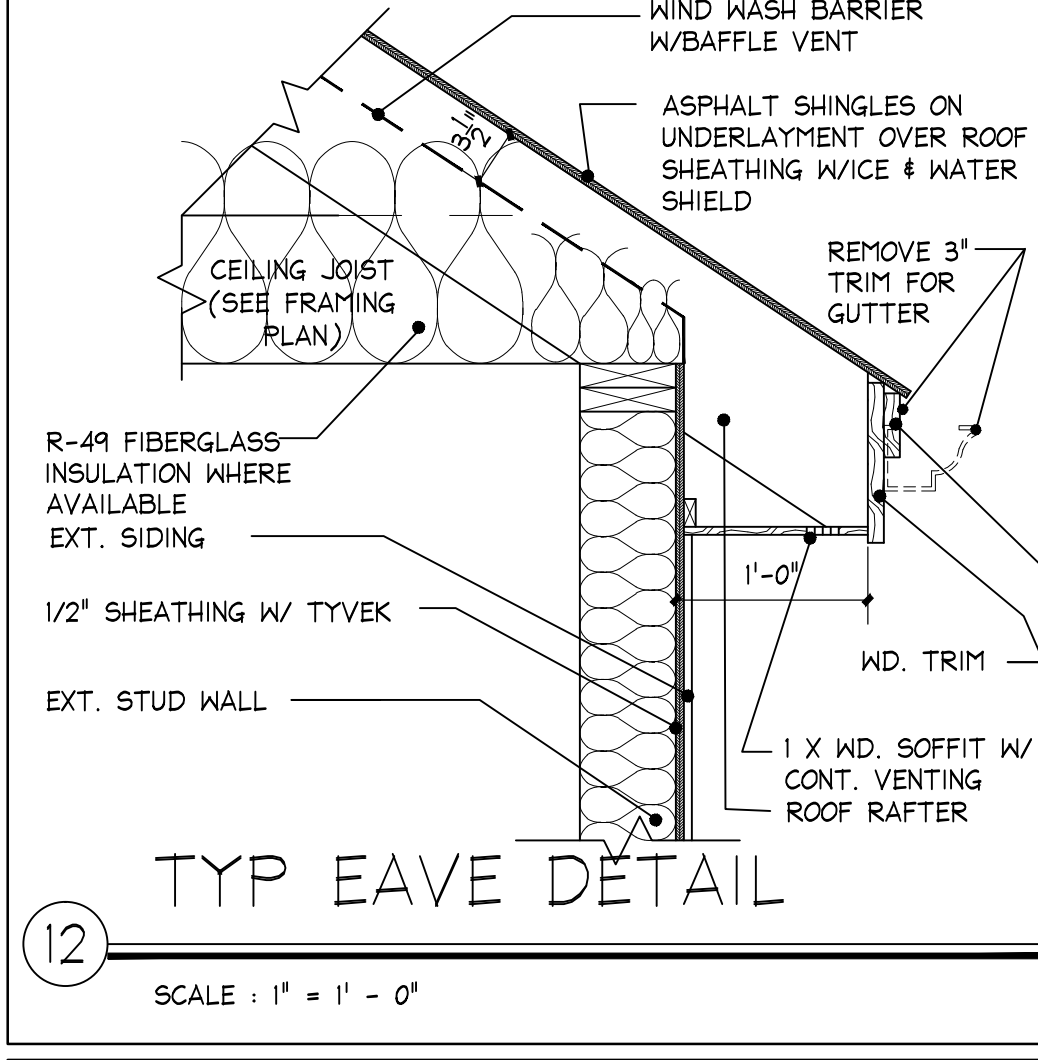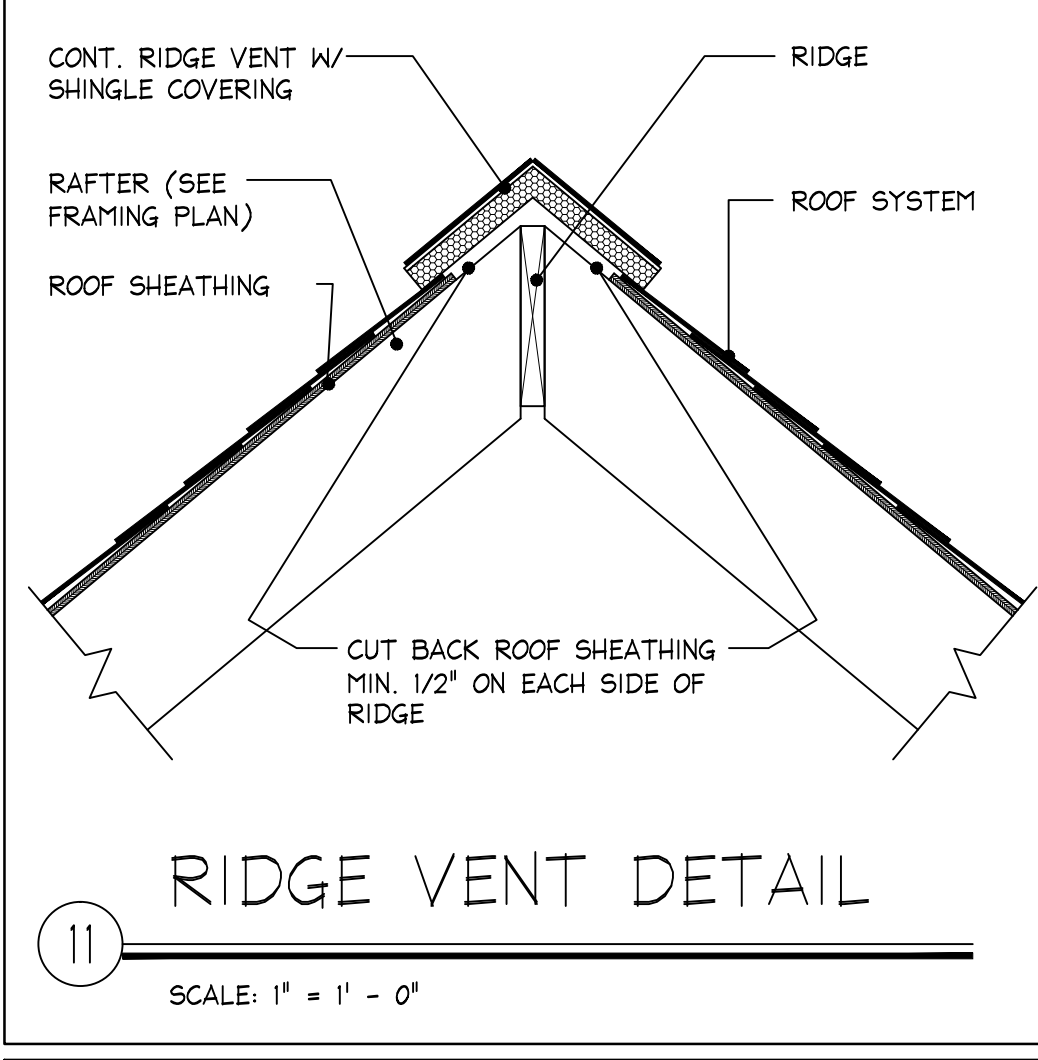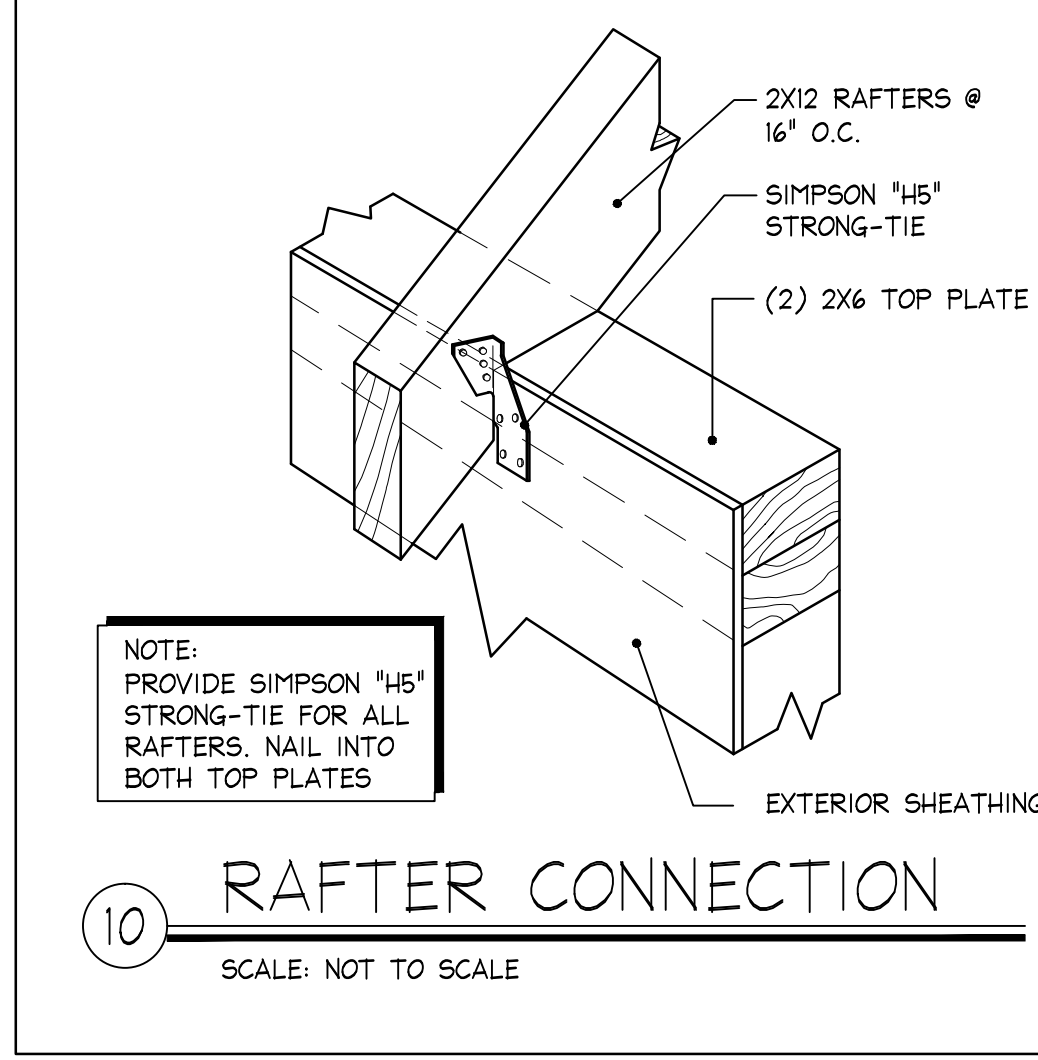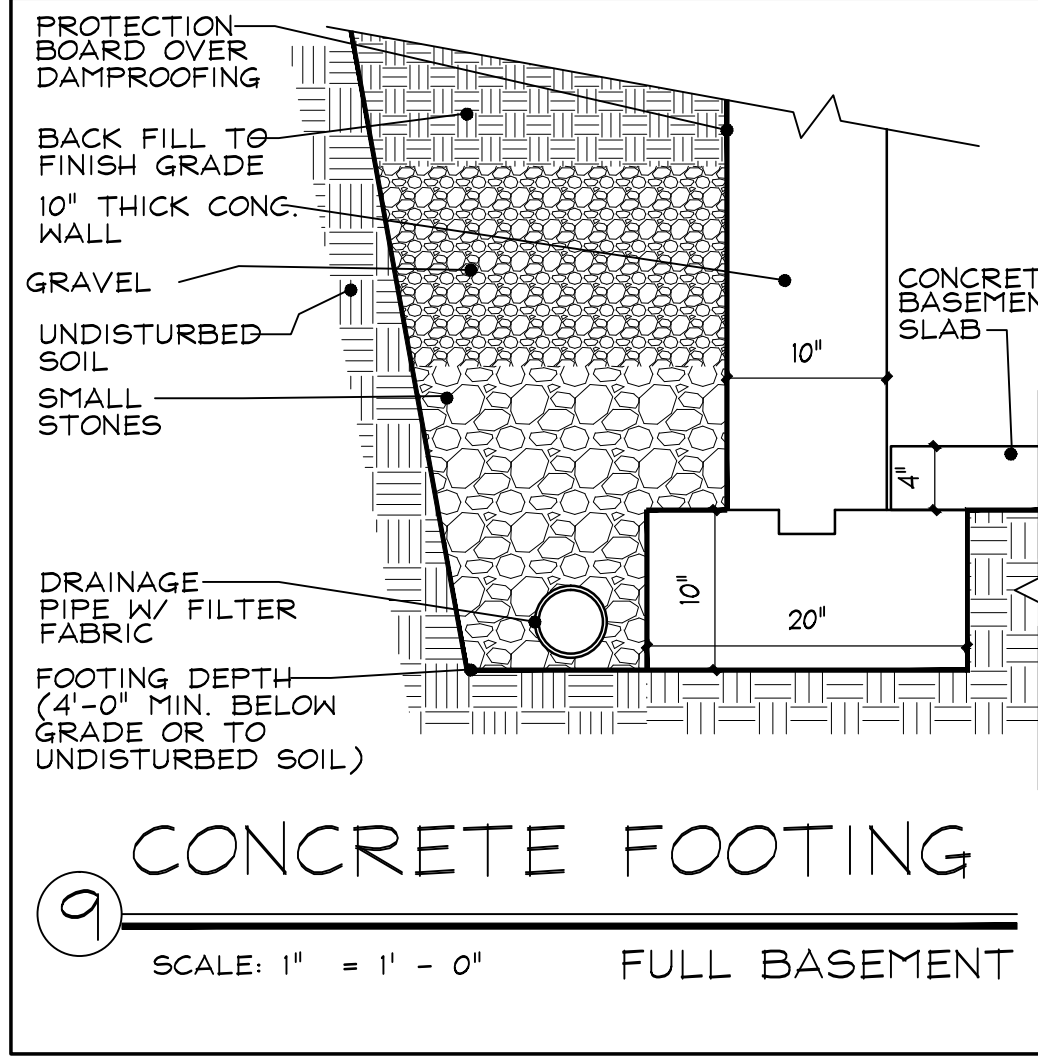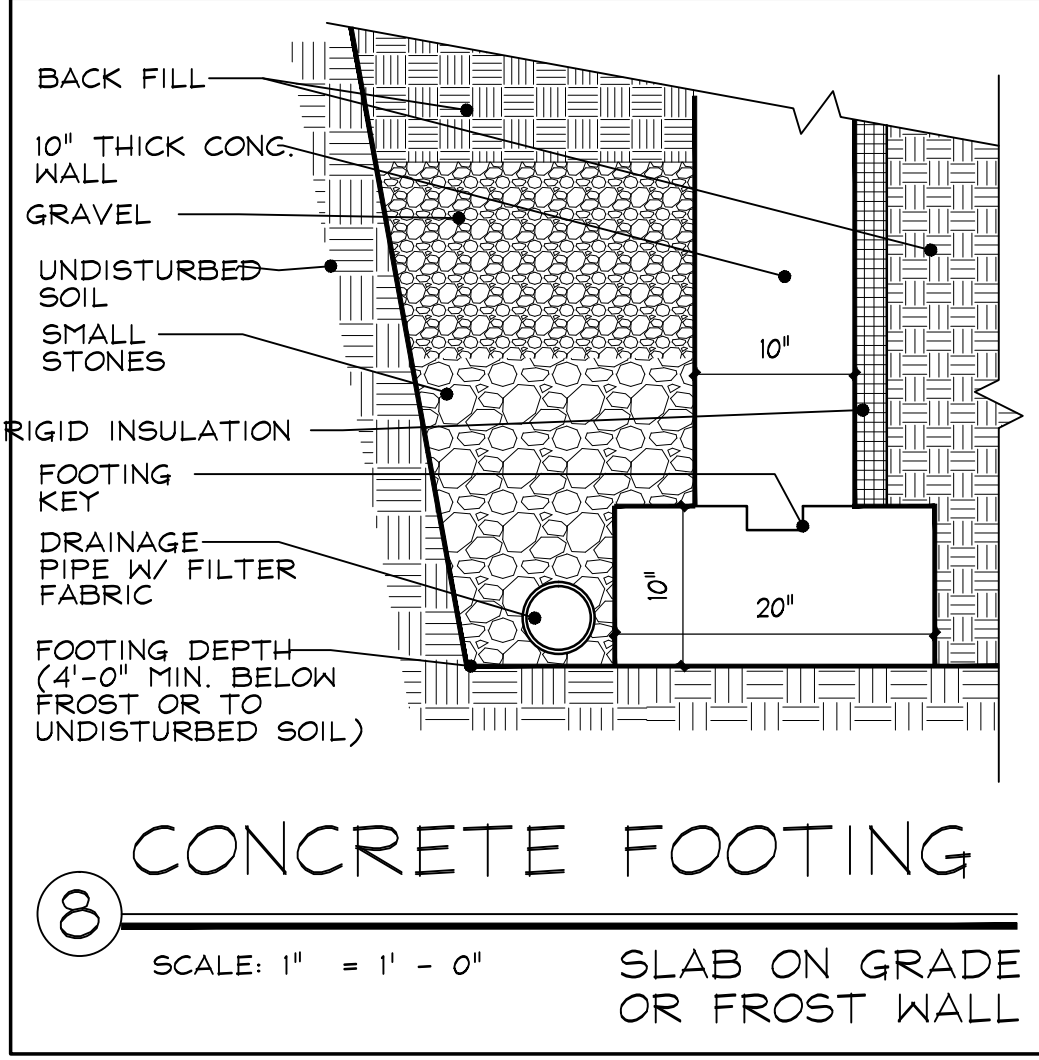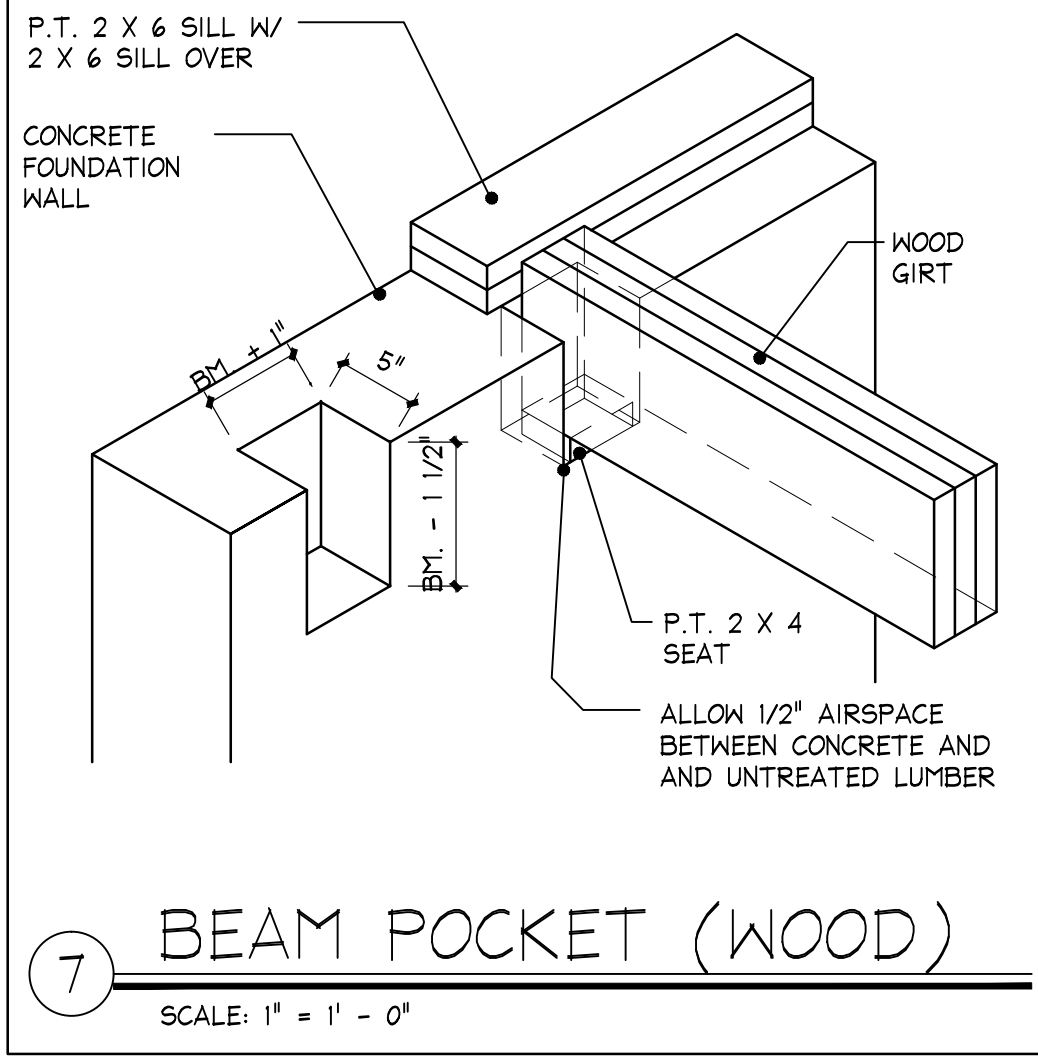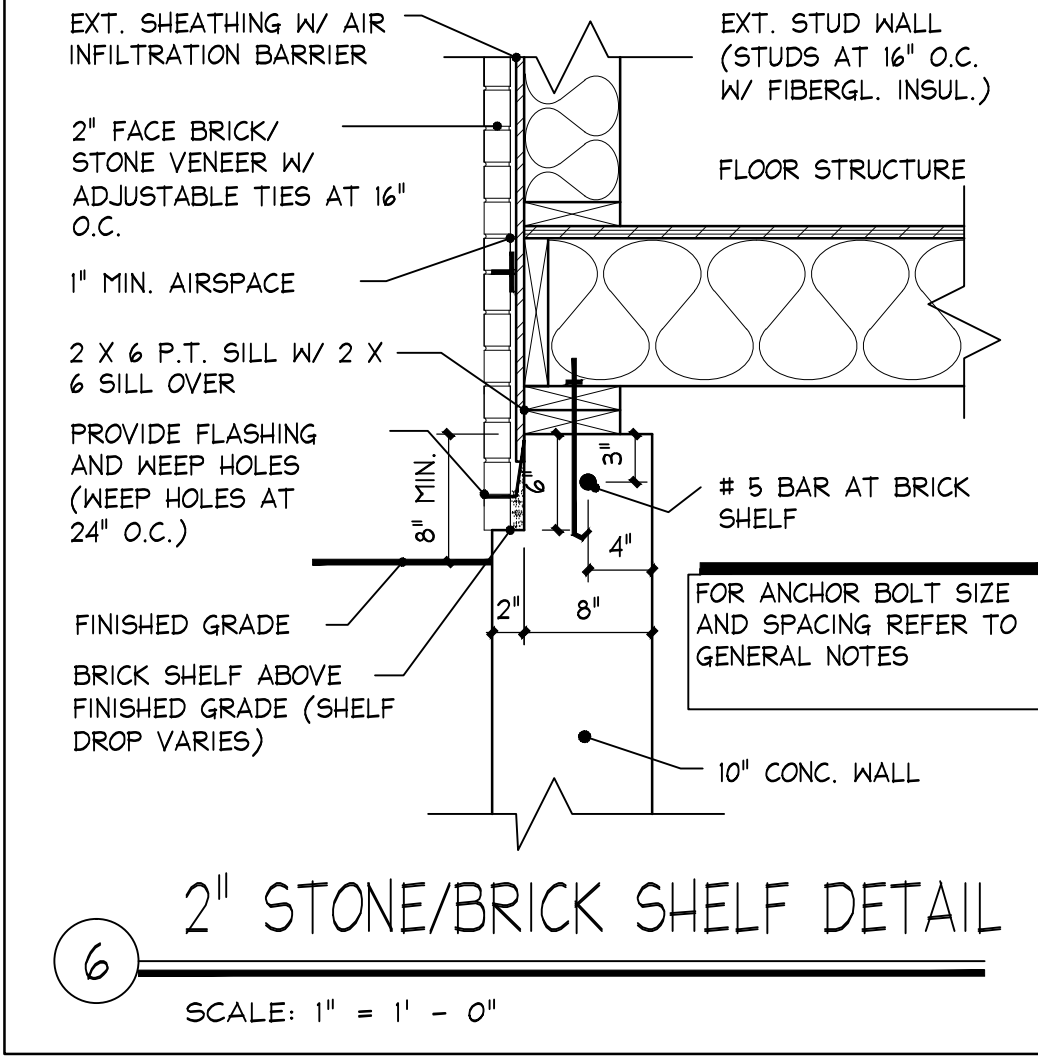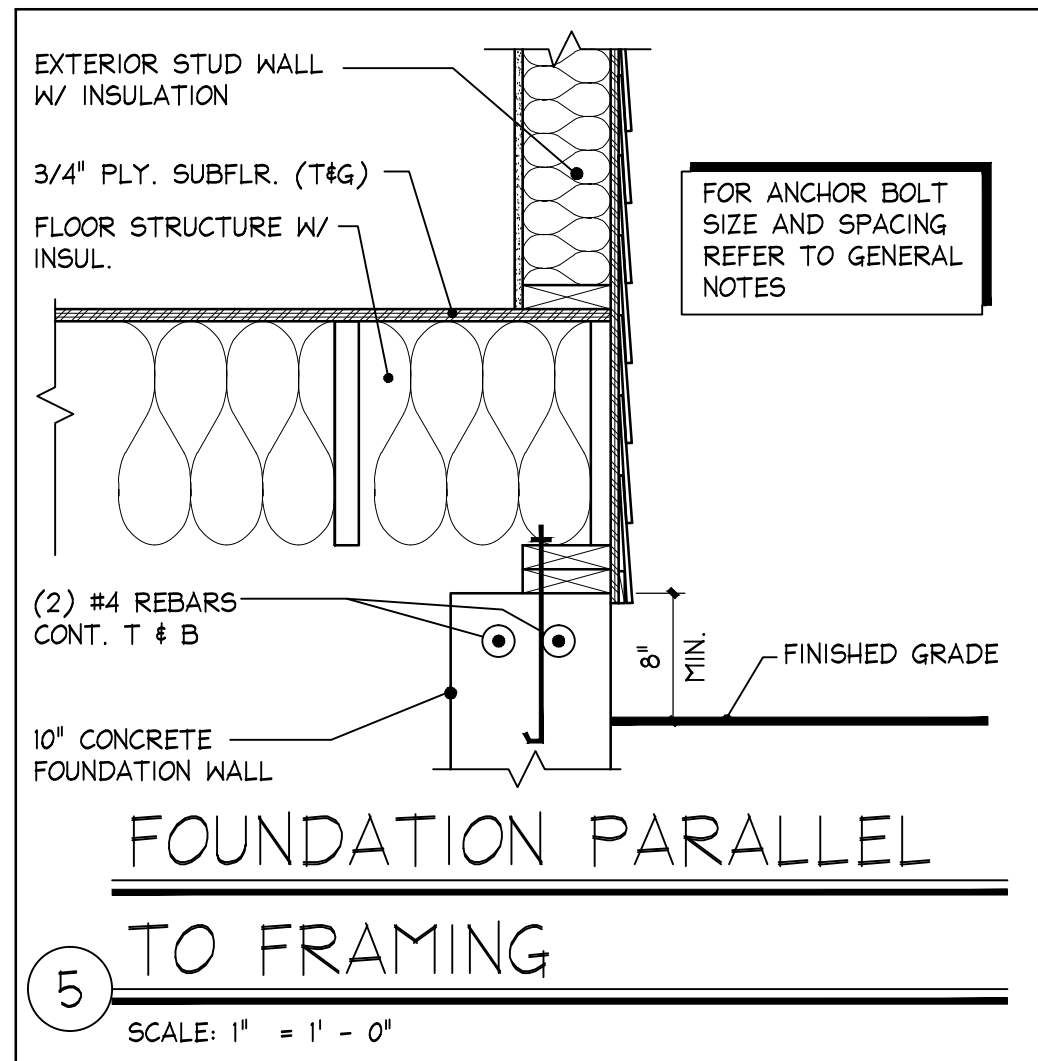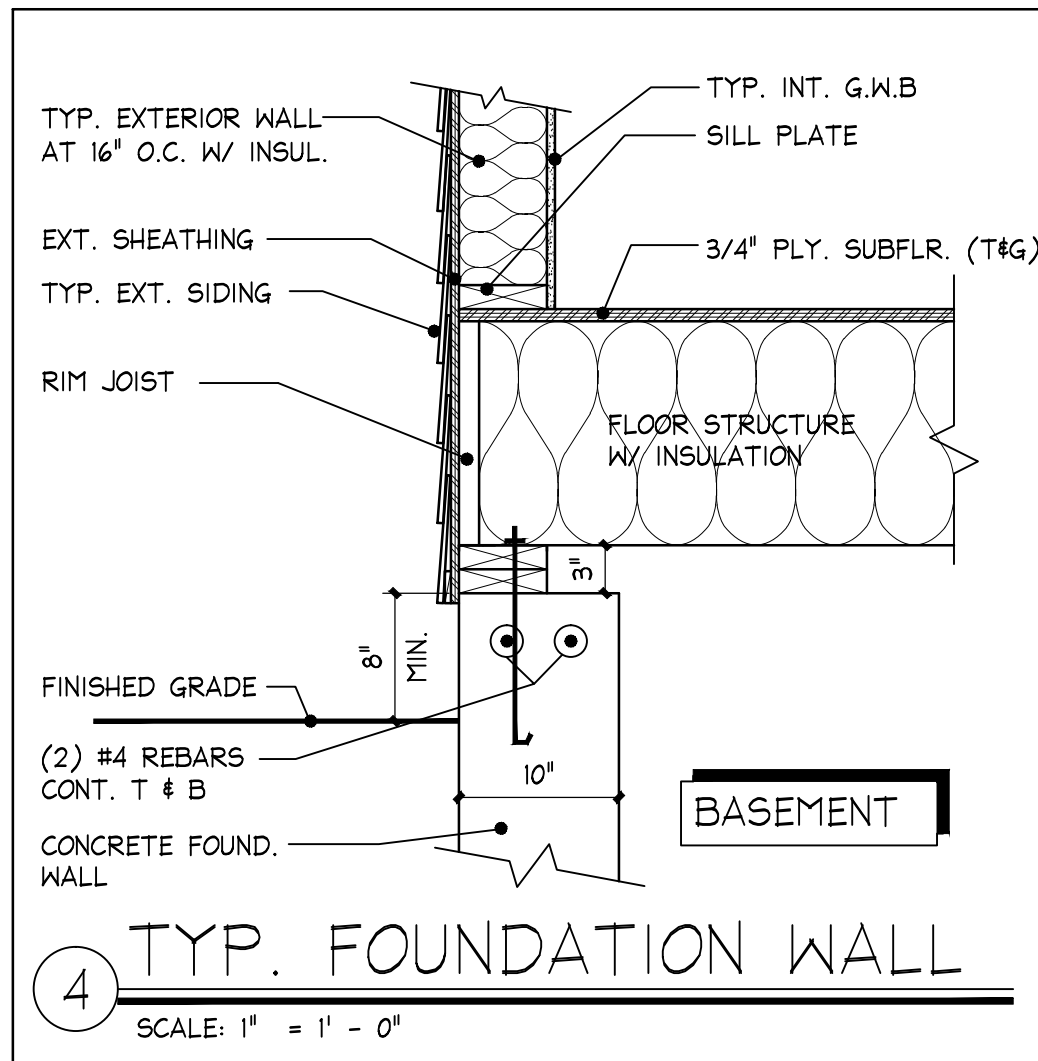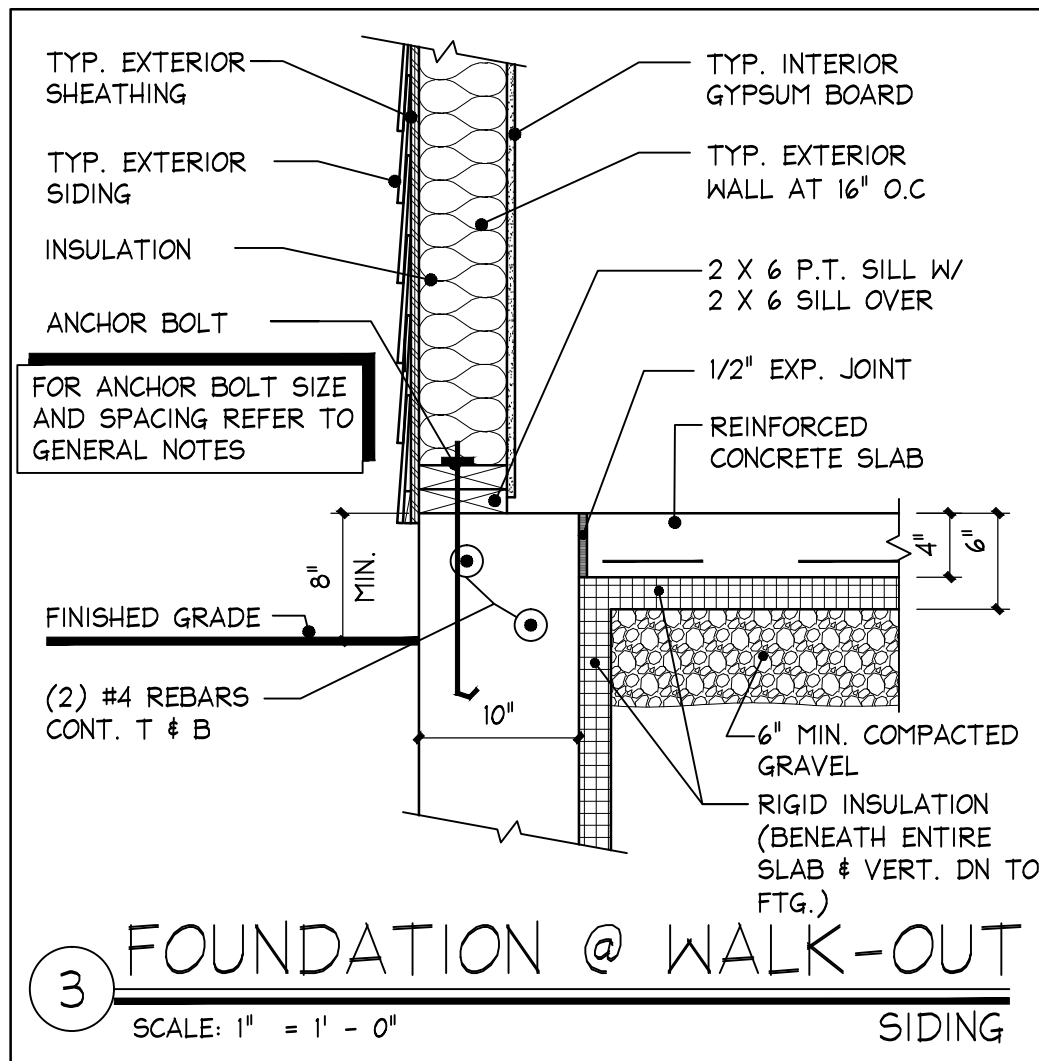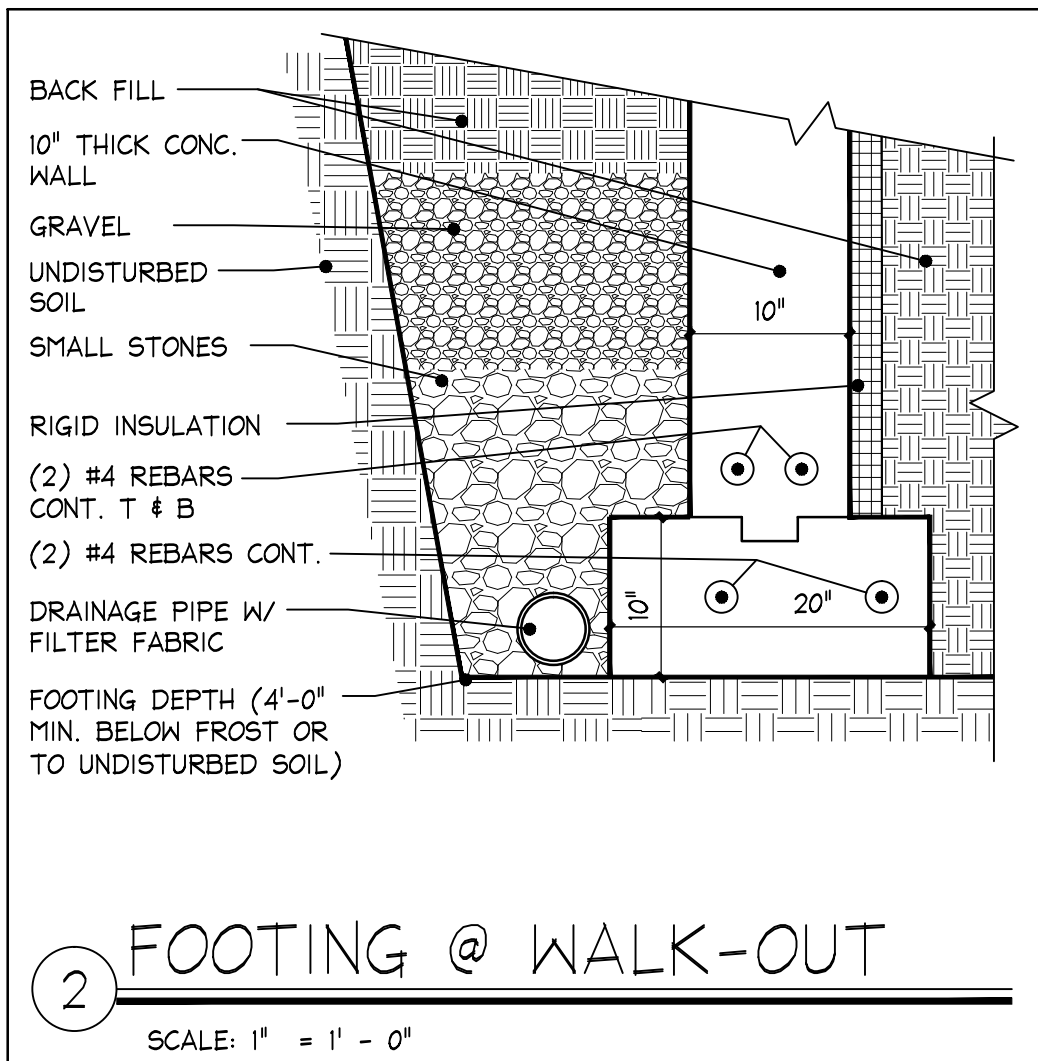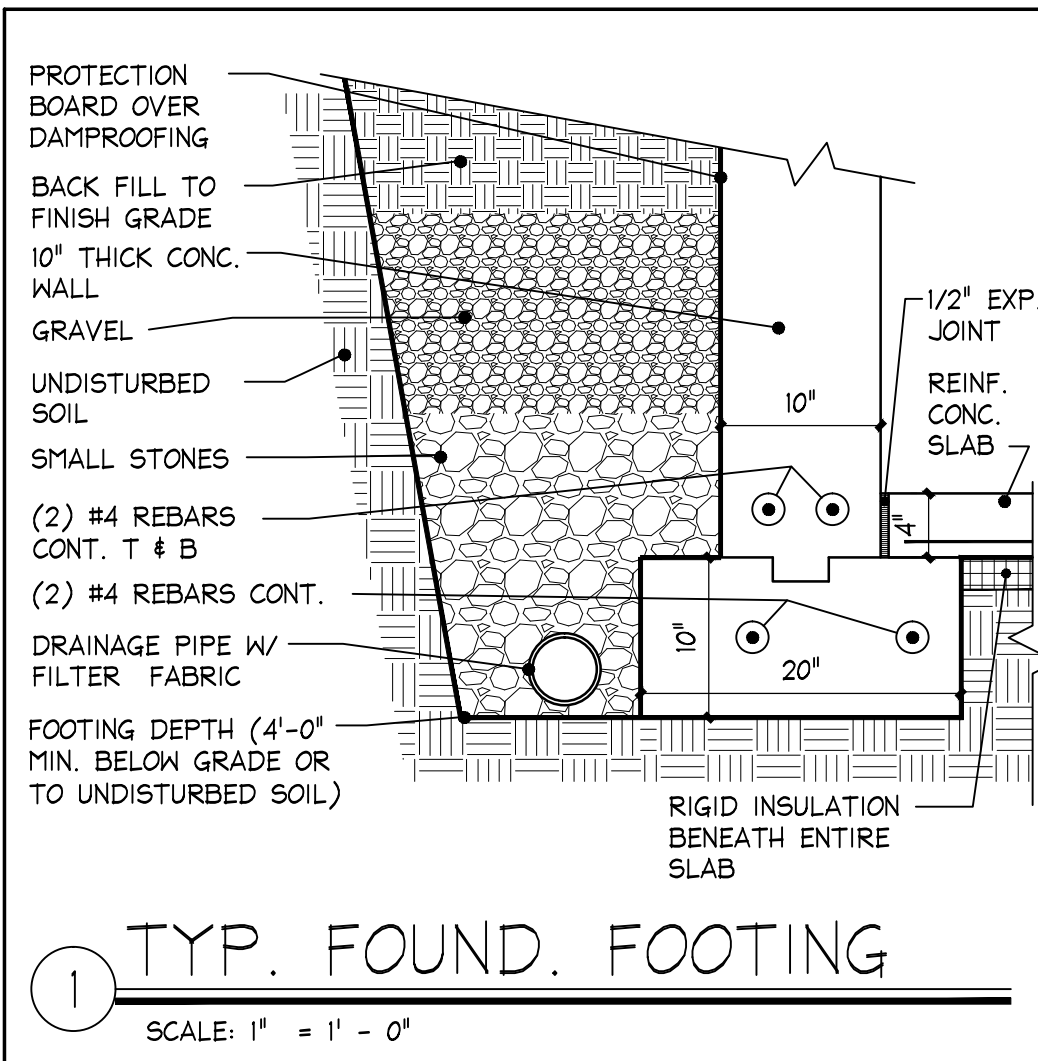

© COPYRIGHT 2019 - M. Z. O. ARCHITECTURAL GROUP, INC. OWNS THE COPYRIGHT IN THIS DOCUMENT. NO REPRODUCTION OR OTHER USE IS ALLOWED WITHOUT THE EXPRESS WRITTEN CONSENT OF M. Z. O. ARCHITECTURAL GROUP, INC.

The MZO GROUP

DESIGNERS • ARCHITECTS • PLANNERS

IN THE *Miquele* TRADITION

15 Main Street, Suite 201
Stoughton, Massachusetts 02189
Voice: 781-279-4446 • Fax: 781-279-4446 • E-Mail: mzo@mzogroup.com • www.mzogroup.com

Cape Club Estates

Sharon, MA

Details


SCALE: 1/4"=1'-0"

Date / Drawn by
02/12/19

Date/Revised by

JOB NO. 5916


D1

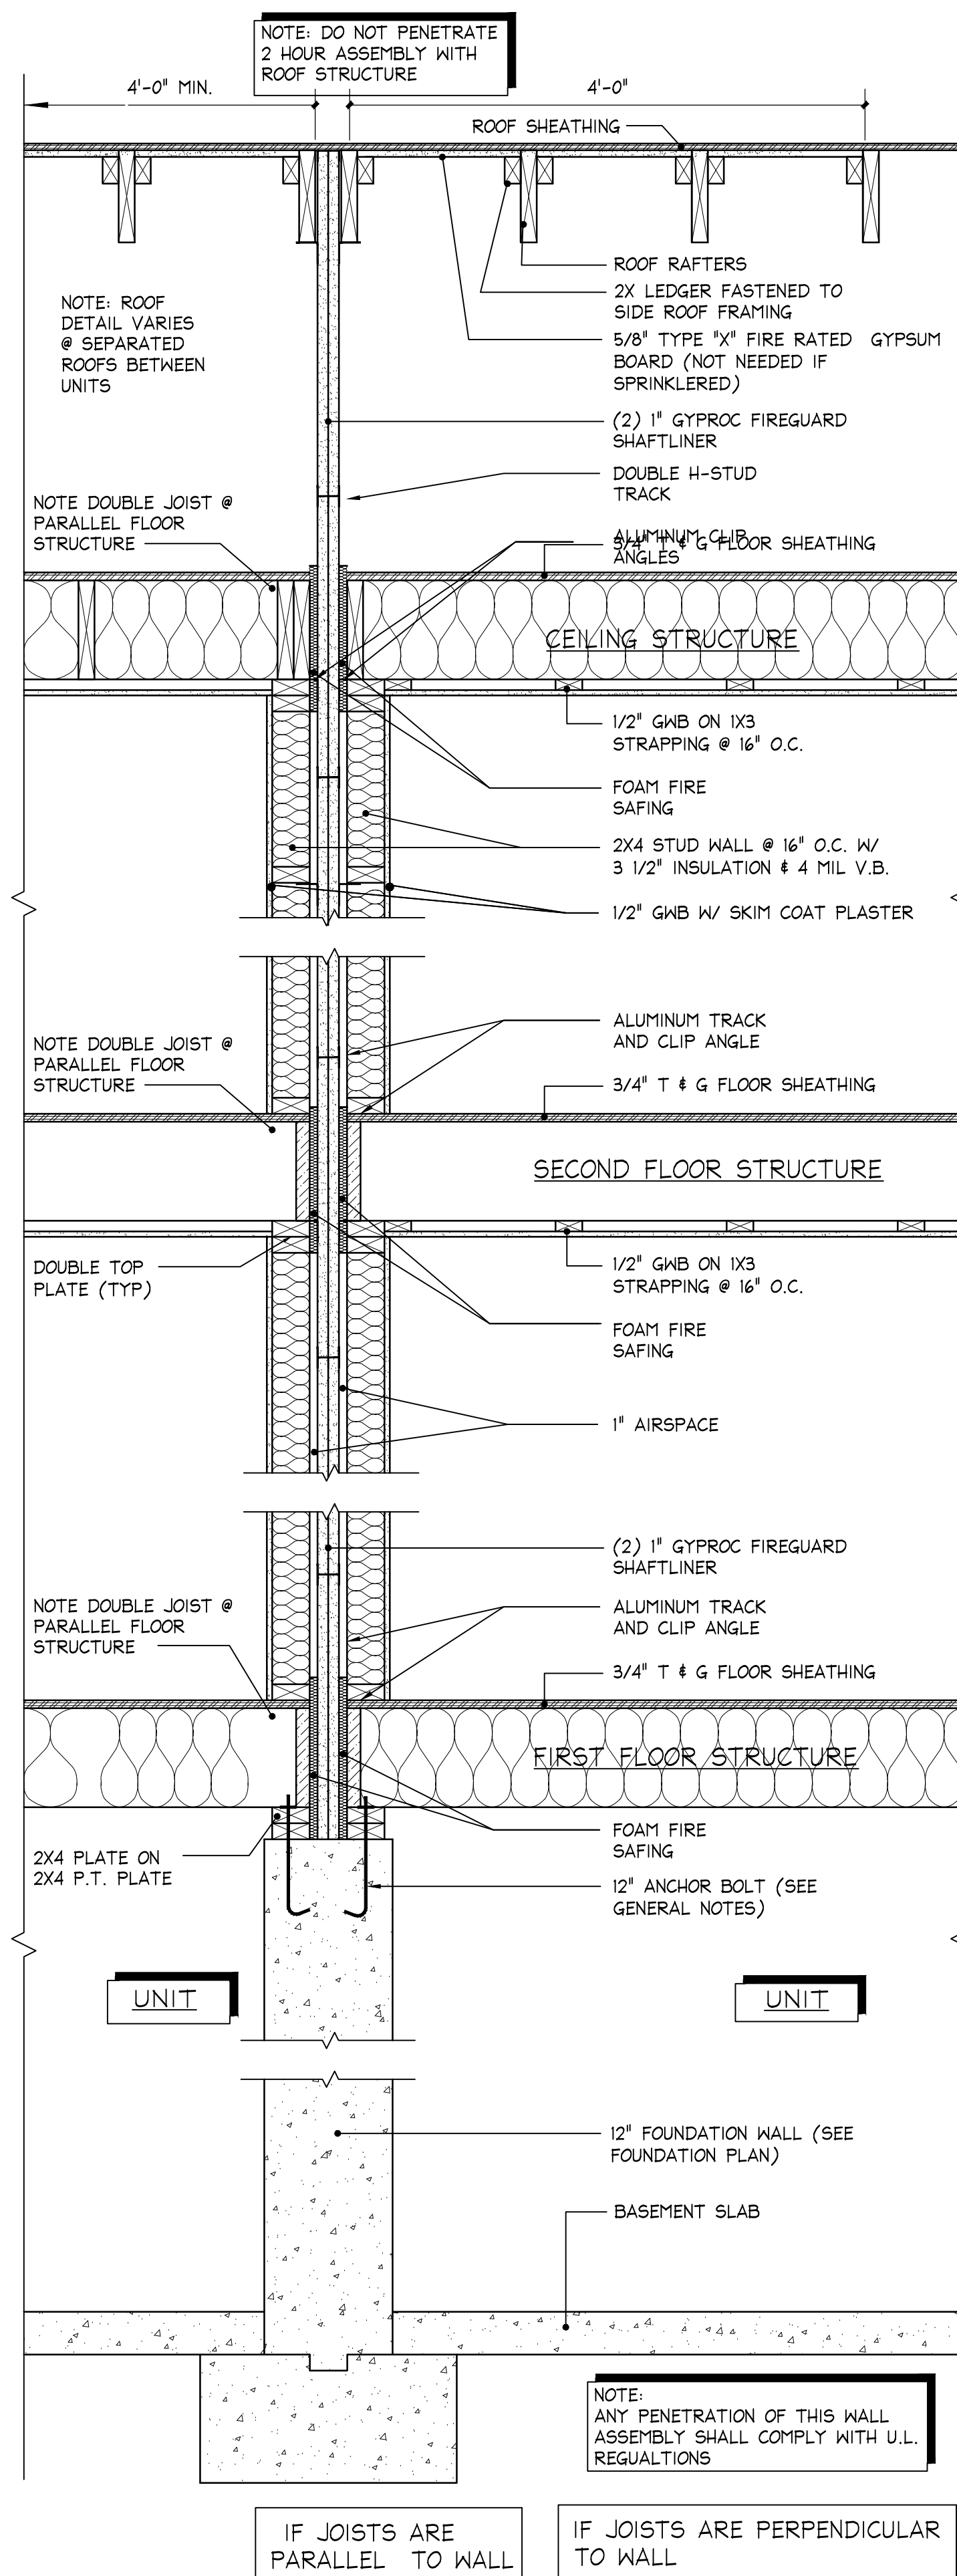


① 2 HOUR UNIT SEPARATION WALL
SCALE: 1" = 1' - 0" BASED ON UL 336 AND (UNITS SIDE BY SIDE)
GA FILE NO. ASW 1001
STC RATED 60-64

2 HOUR SEPERATION WALL NOTE:


IBC 706.6.4.3
"IN BUILDINGS OF TYPE III, IV AND V CONSTRUCTION, WALLS SHALL BE PERMITTED TO TERMINATE AT THE UNDERSIDE OF COMBUSTIBLE ROOF SHEATHING OR DECKS PROVIDED: THE ROOF IS PROTECTED WITH 5/8" (15.9MM) TYPE X GYPSUM BOARD DIRECTLY BENEATH THE UNDERSIDE OF THE ROOF SHEATHING DECK AND SUPPORTED BY A MINIMUM OF 2" (51MM) NOMINAL LEDGERS ATTACHED TO THE SIDES OF THE ROOF FRAMING MEMBERS FOR A MINIMUM DISTANCE OF 4' (1220MM) ON BOTH SIDES OF THE FIRE WALL."

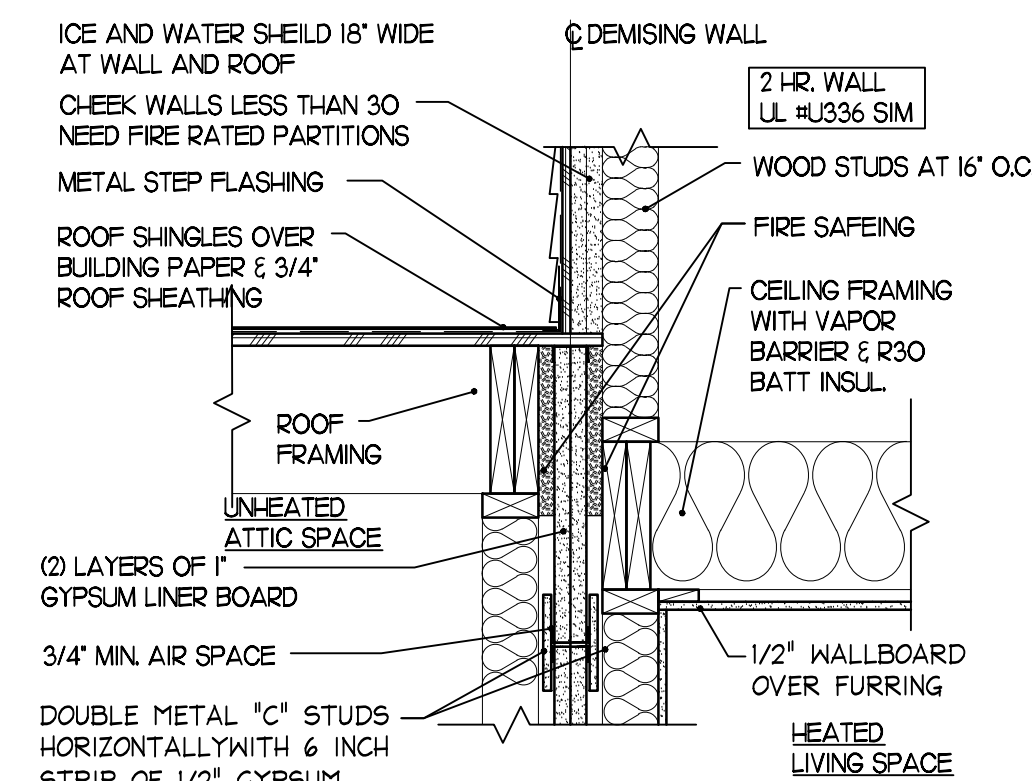


2 DEMISING WALL DETAIL

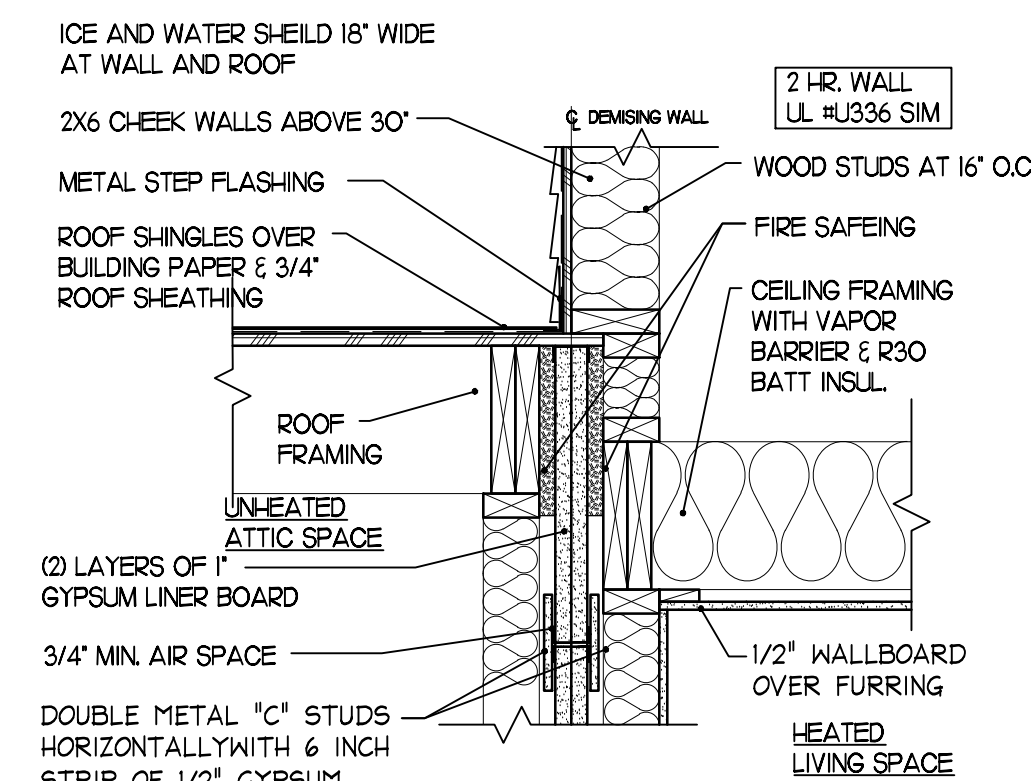


3 DEMISING WALL DETAIL

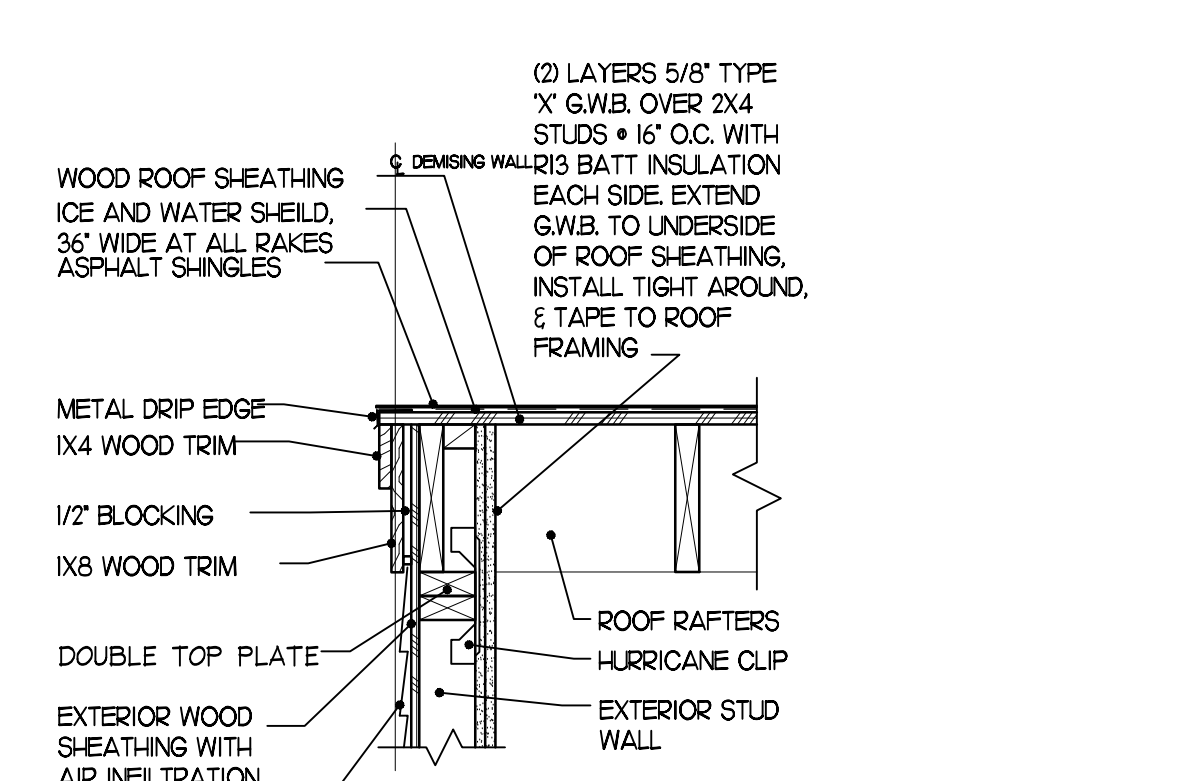

4 DEMISING WALL DETAIL
SCALE: 1" = 1' - 0" 2 HR. WALL G.A. FILE #WP5520

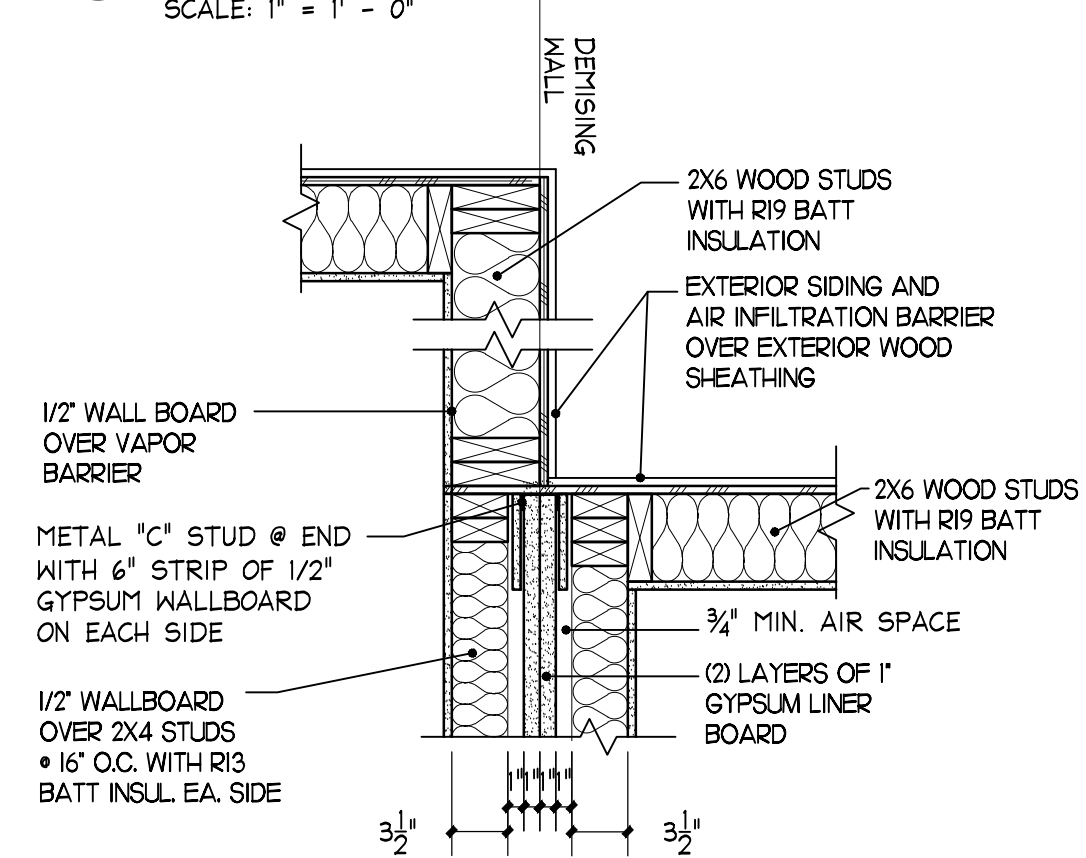


5 DEMISING WALL PLAN DETAIL
SCALE: 1" = 1' - 0" 2 HR. WALL U. #U336

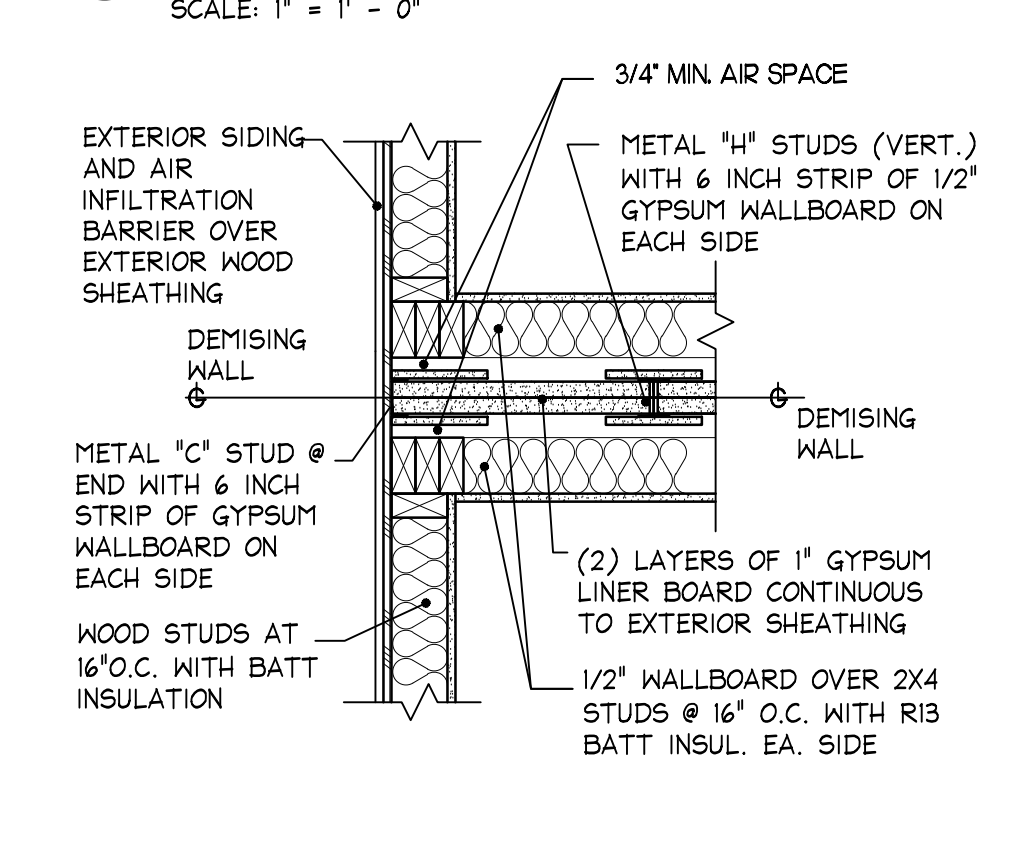


6 DEMISING WALL PLAN DETAIL

SCALE: 1" = 1' - 0" 2 HR. WALL UL #U336

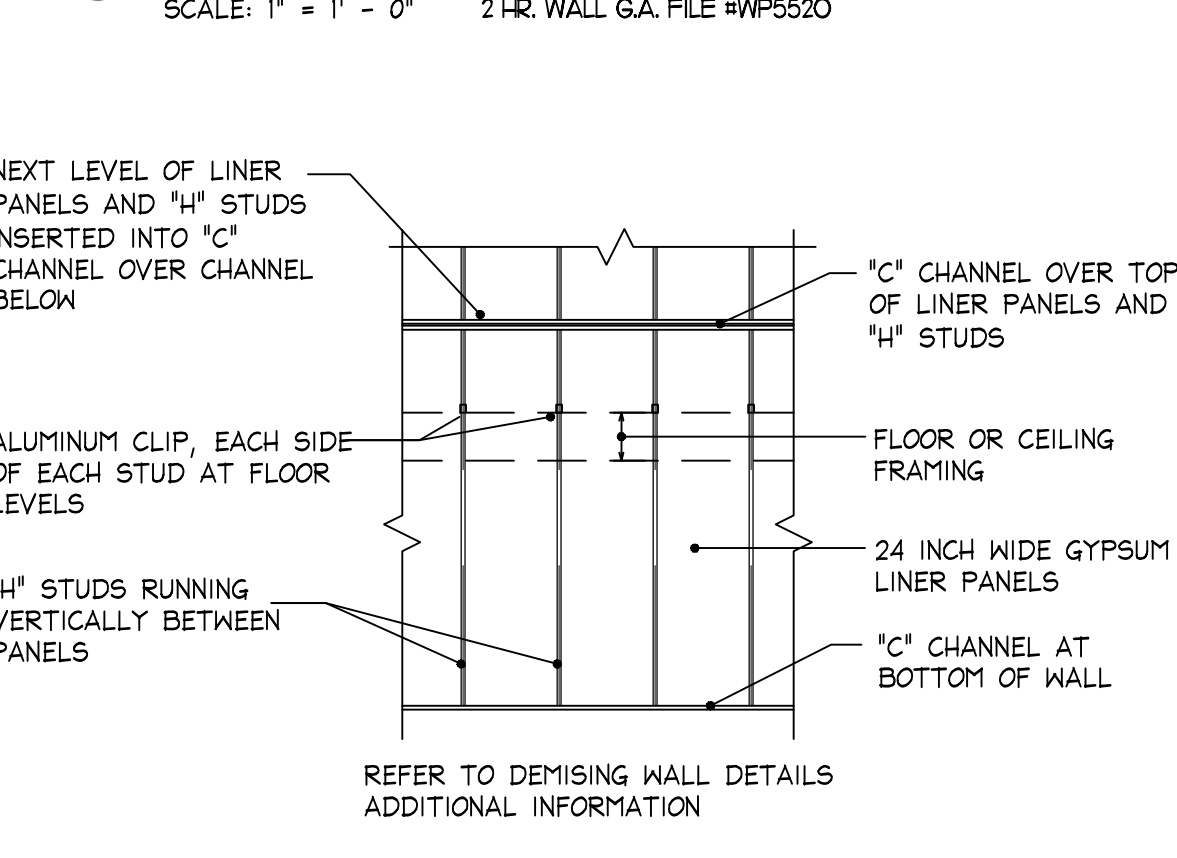


7 DEMISING WALL DIAGRAM
NOT TO SCALE

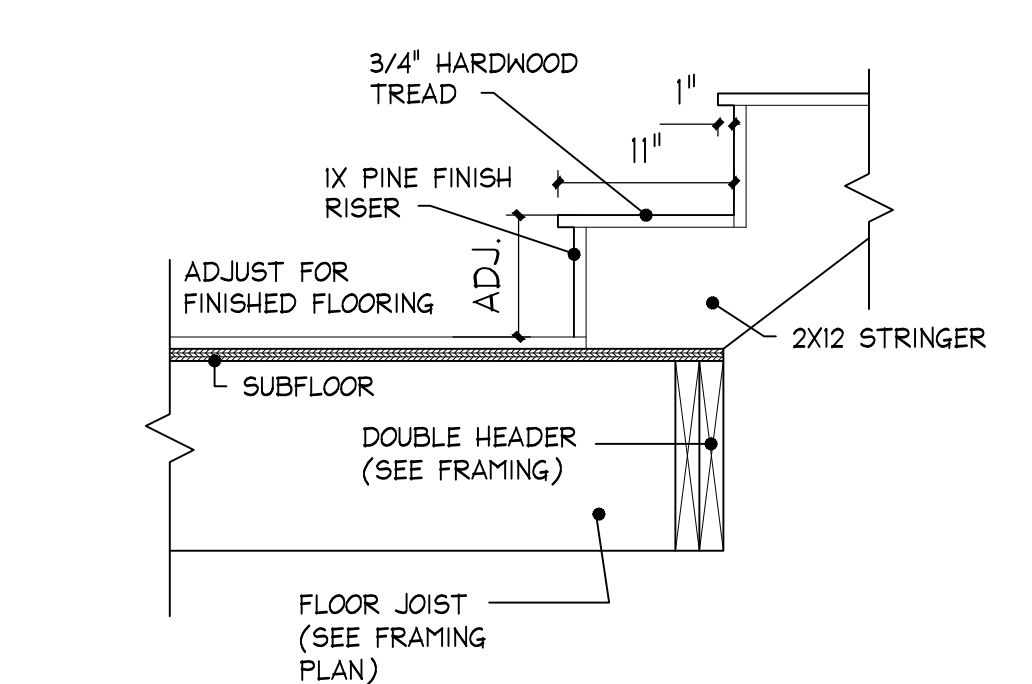


8 STAIR BASE DETAIL

SCALE: 1" = 1' - 0"

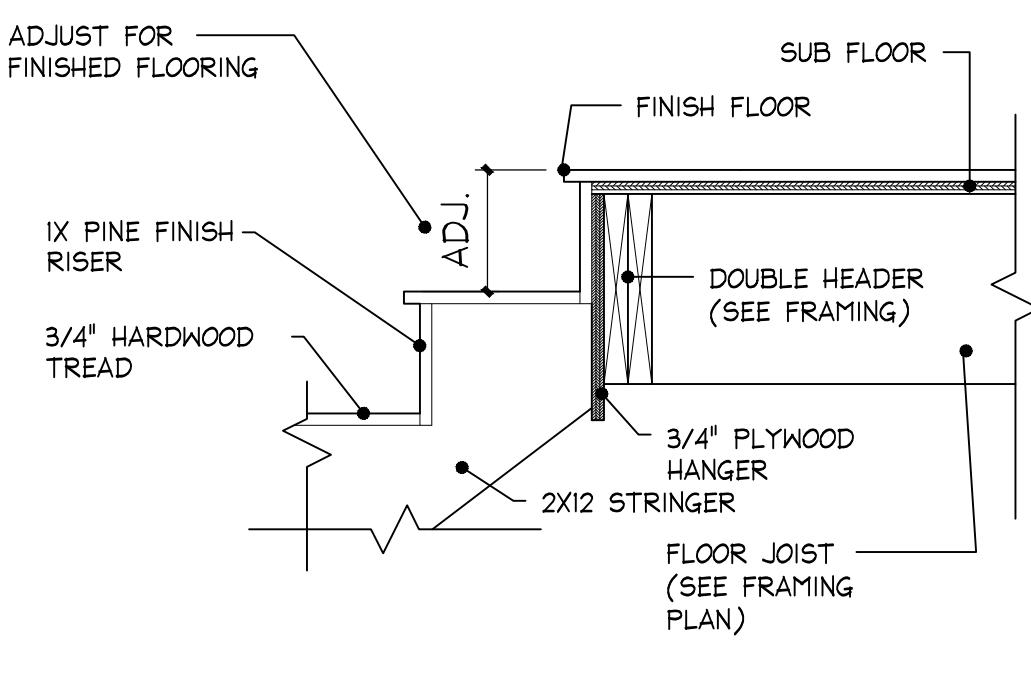

9 STAIR HEAD DETAIL

SCALE: 1" = 1' - 0"

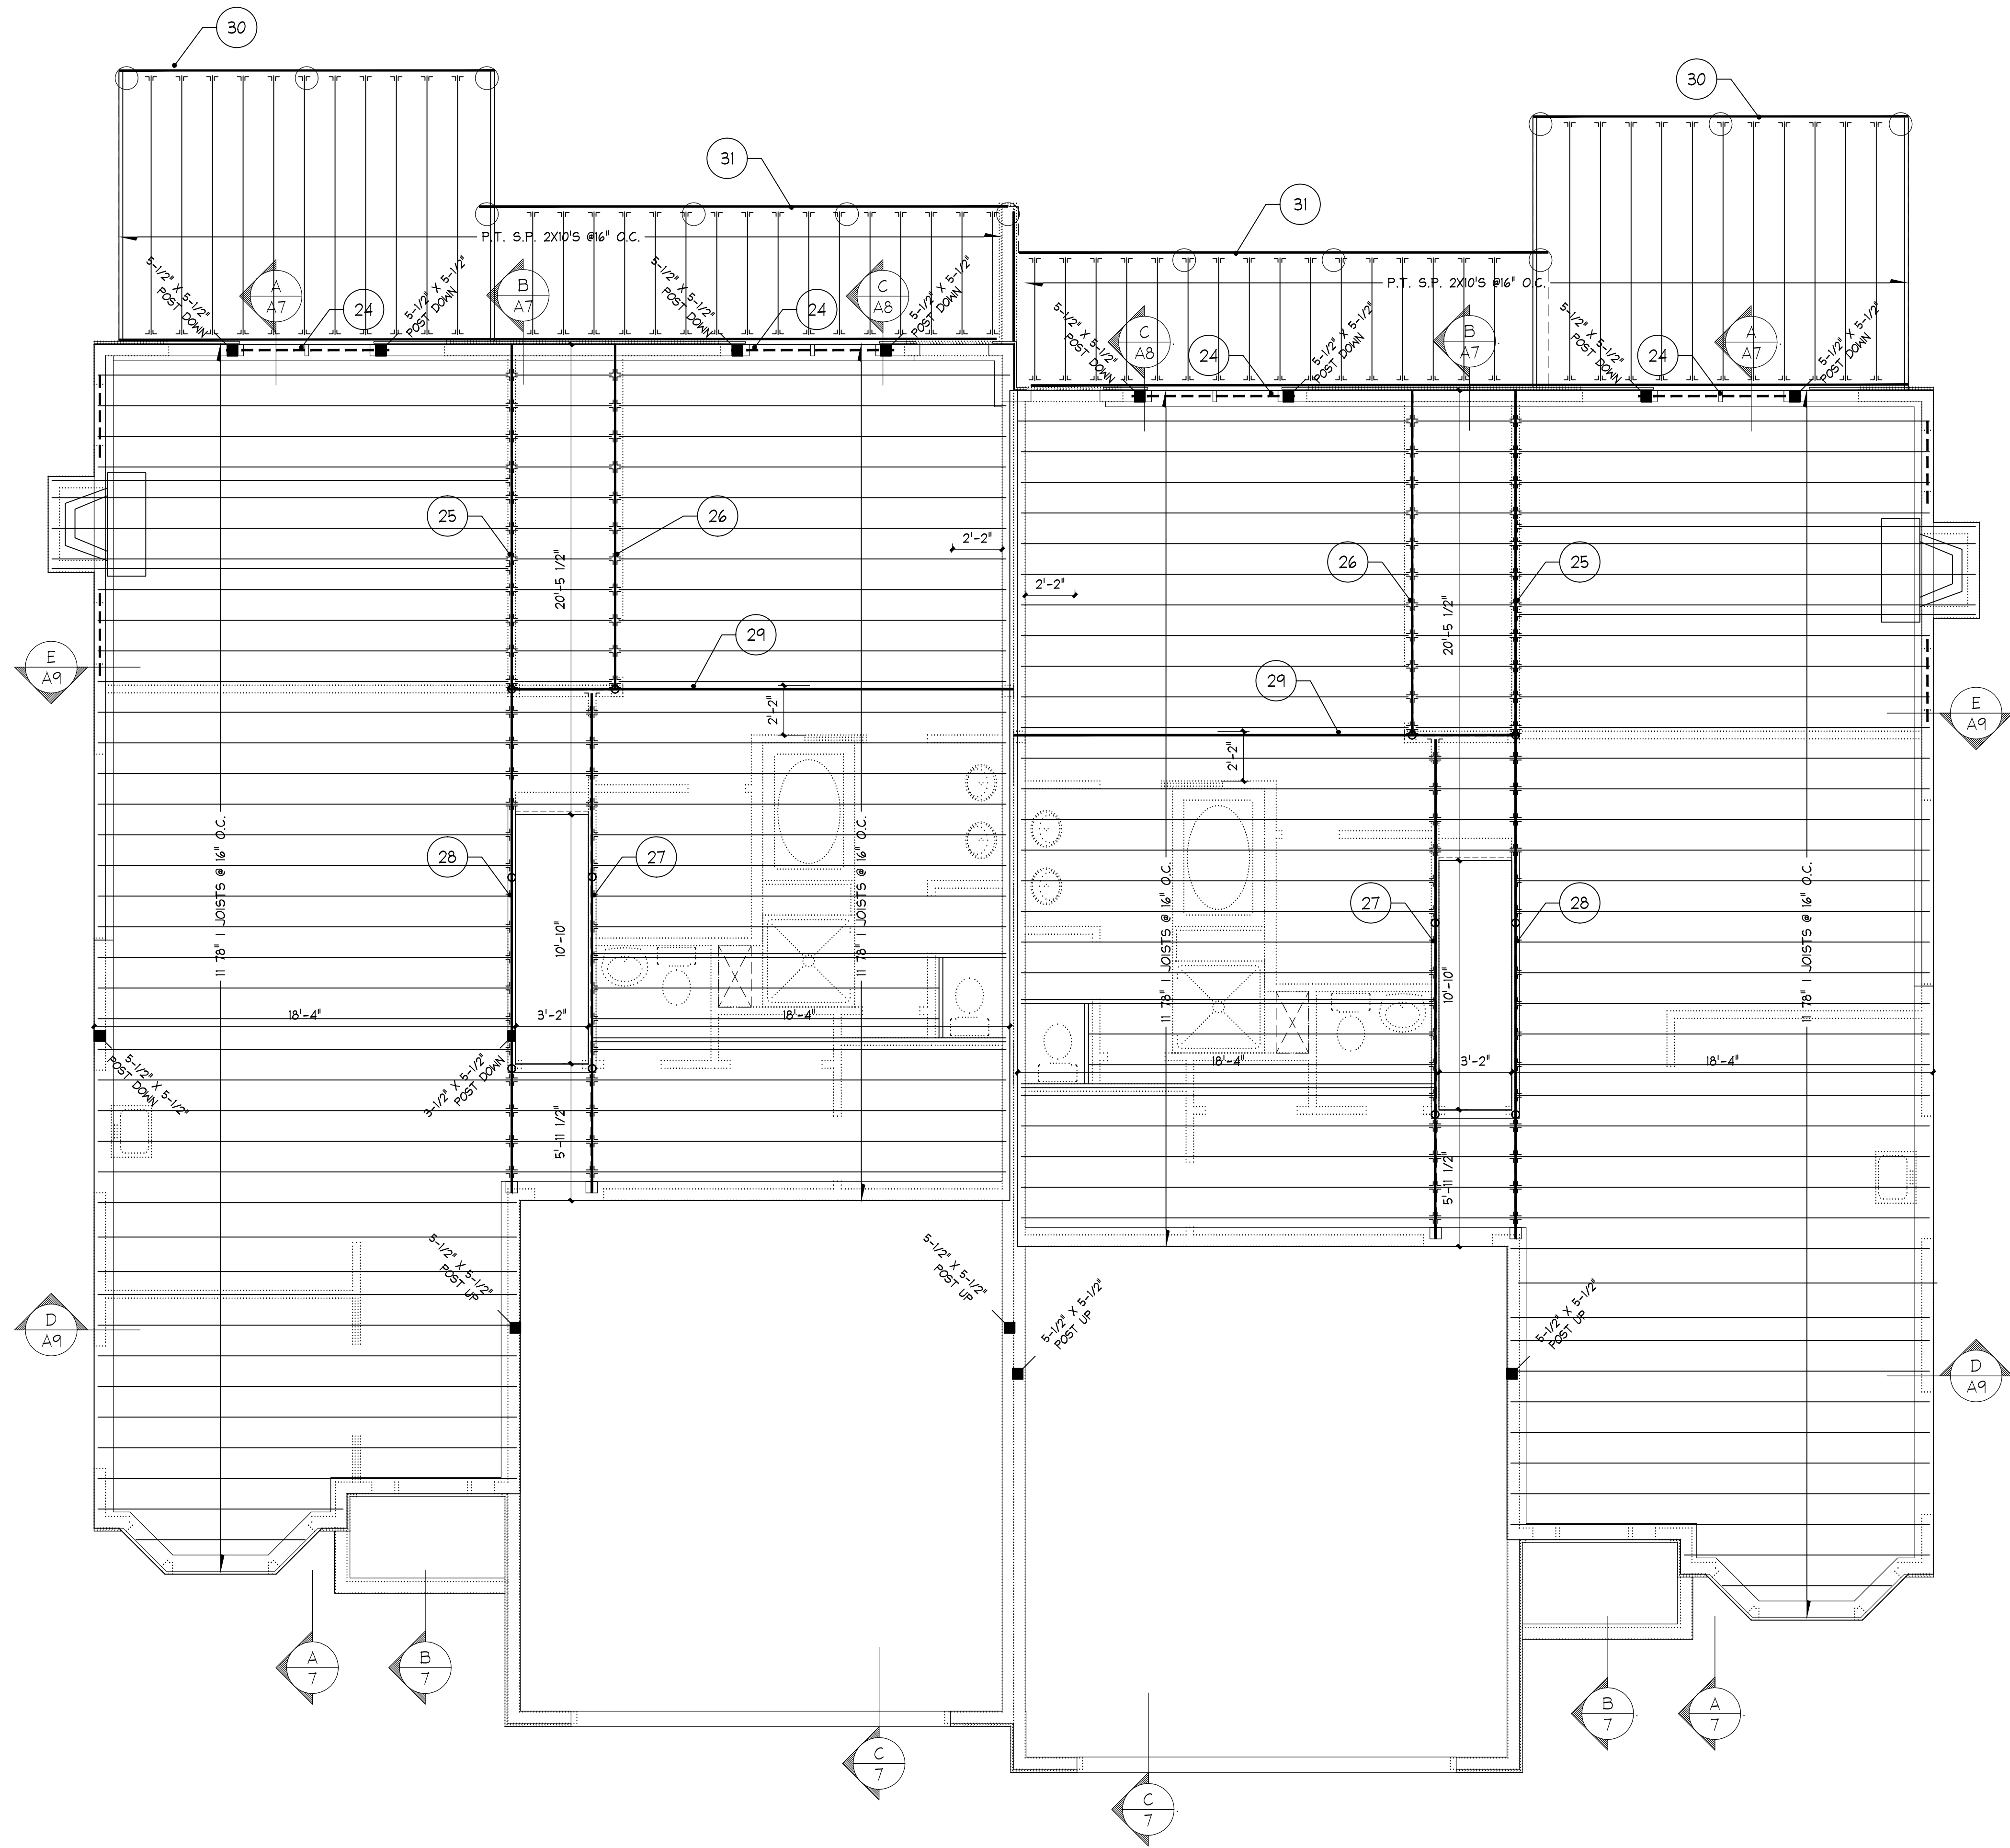

FIRST FLOOR FRAMING
SCALE: 1/4" = 1'-0"

BEAM SCHEDULE		
BEAM	QTY/BM	DESCRIPTION
Beam01	1	1-3/4" x 14" VL 1.7 2400 DF
Beam02	2	1-3/4" x 9-1/4" VL 1.7 2400 DF
Beam03	2	1-3/4" x 9-1/4" VL 1.7 2400 DF
Beam04	2	1-3/4" x 9-1/4" VL 1.7 2400 DF
Beam05	3	1-3/4" x 11-1/4" VL 2.0 3100 SP
Beam06	4	1-3/4" x 14" VL 2.0 3100 SP
Beam07	2	1-3/4" x 11-7/8" VL 1.7 2400 DF
Beam08	4	1-3/4" x 11-1/4" VL 2.0 3100 SP
Beam09	2	1-3/4" x 11-7/8" VL 1.7 2650 SP
Beam10	2	1-1/2" x 9-1/2" VL 1.7 2650 SP
Beam11	2	1-1/2" x 9-1/2" VL 1.7 2650 SP
Beam12	2	2 x 8 SPF #2
Beam13	2	1-3/4" x 9-1/2" VL 2.0 3100 SP
Beam14	2	2 x 8 SPF #2
Beam15	2	1-1/2" x 7-1/2" VL 1.7 2650 SP
Beam16	2	2 x 10 SPF #2
Beam17	2	1-1/2" x 7-1/2" VL 1.8 2750 SP
Beam18	2	2 x 8 SPF #2
Beam19	2	2 x 8 SPF #2
Beam20	2	1-1/2" x 9-1/2" VL 1.7 2650 SP
Beam21	4	1-3/4" x 18" VL 2.0 3100 SP
Beam22	4	1-3/4" x 11-7/8" VL 2.0 3100 SP
Beam23	3	1-3/4" x 11-7/8" VL 2.0 3100 SP
Beam24	2	2 x 8 SPF #2
Beam25	3	1-3/4" x 11-7/8" VL 2.0 3100 SP
Beam26	4	1-3/4" x 11-1/4" VL 2.0 3100 SP
Beam27	2	1-3/4" x 11-7/8" VL 1.7 2650 SP
Beam28	2	1-3/4" x 11-7/8" VL 1.7 2650 SP
Beam29	3	1-3/4" x 11-7/8" VL 1.7 2650 SP
Beam30	3	2 x 12 SP #2
Beam31	2	2 x 12 SP #2
Beam32	3	1-3/4" x 11-7/8" VL 1.7 2400 DF
Joist01	2	11-7/8" BCI 4500s-1.8

© COPYRIGHT 2019 - M. Z. O. ARCHITECTURAL GROUP, INC. OWNS THE COPYRIGHT IN THIS DOCUMENT. NO REPRODUCTION OR OTHER USE IS ALLOWED WITHOUT THE EXPRESS WRITTEN CONSENT OF M. Z. O. ARCHITECTURAL GROUP, INC.

First Floor Framing

Date / Drawn by
02/12/19
Date/Revised by


JOB NO. 5916

F-1

Cape Club Estates
Sharon, MA



The MZO GROUP
DESIGNERS • ARCHITECTS • PLANNERS
IN THE MIQUELLE TRADITION
35 Main Street, Suite 201
Sharon, Massachusetts 01946
Voice 781-279-4446 • Fax 781-279-4448 • E-Mail mzo@mzogroup.com • www.mzogroup.com

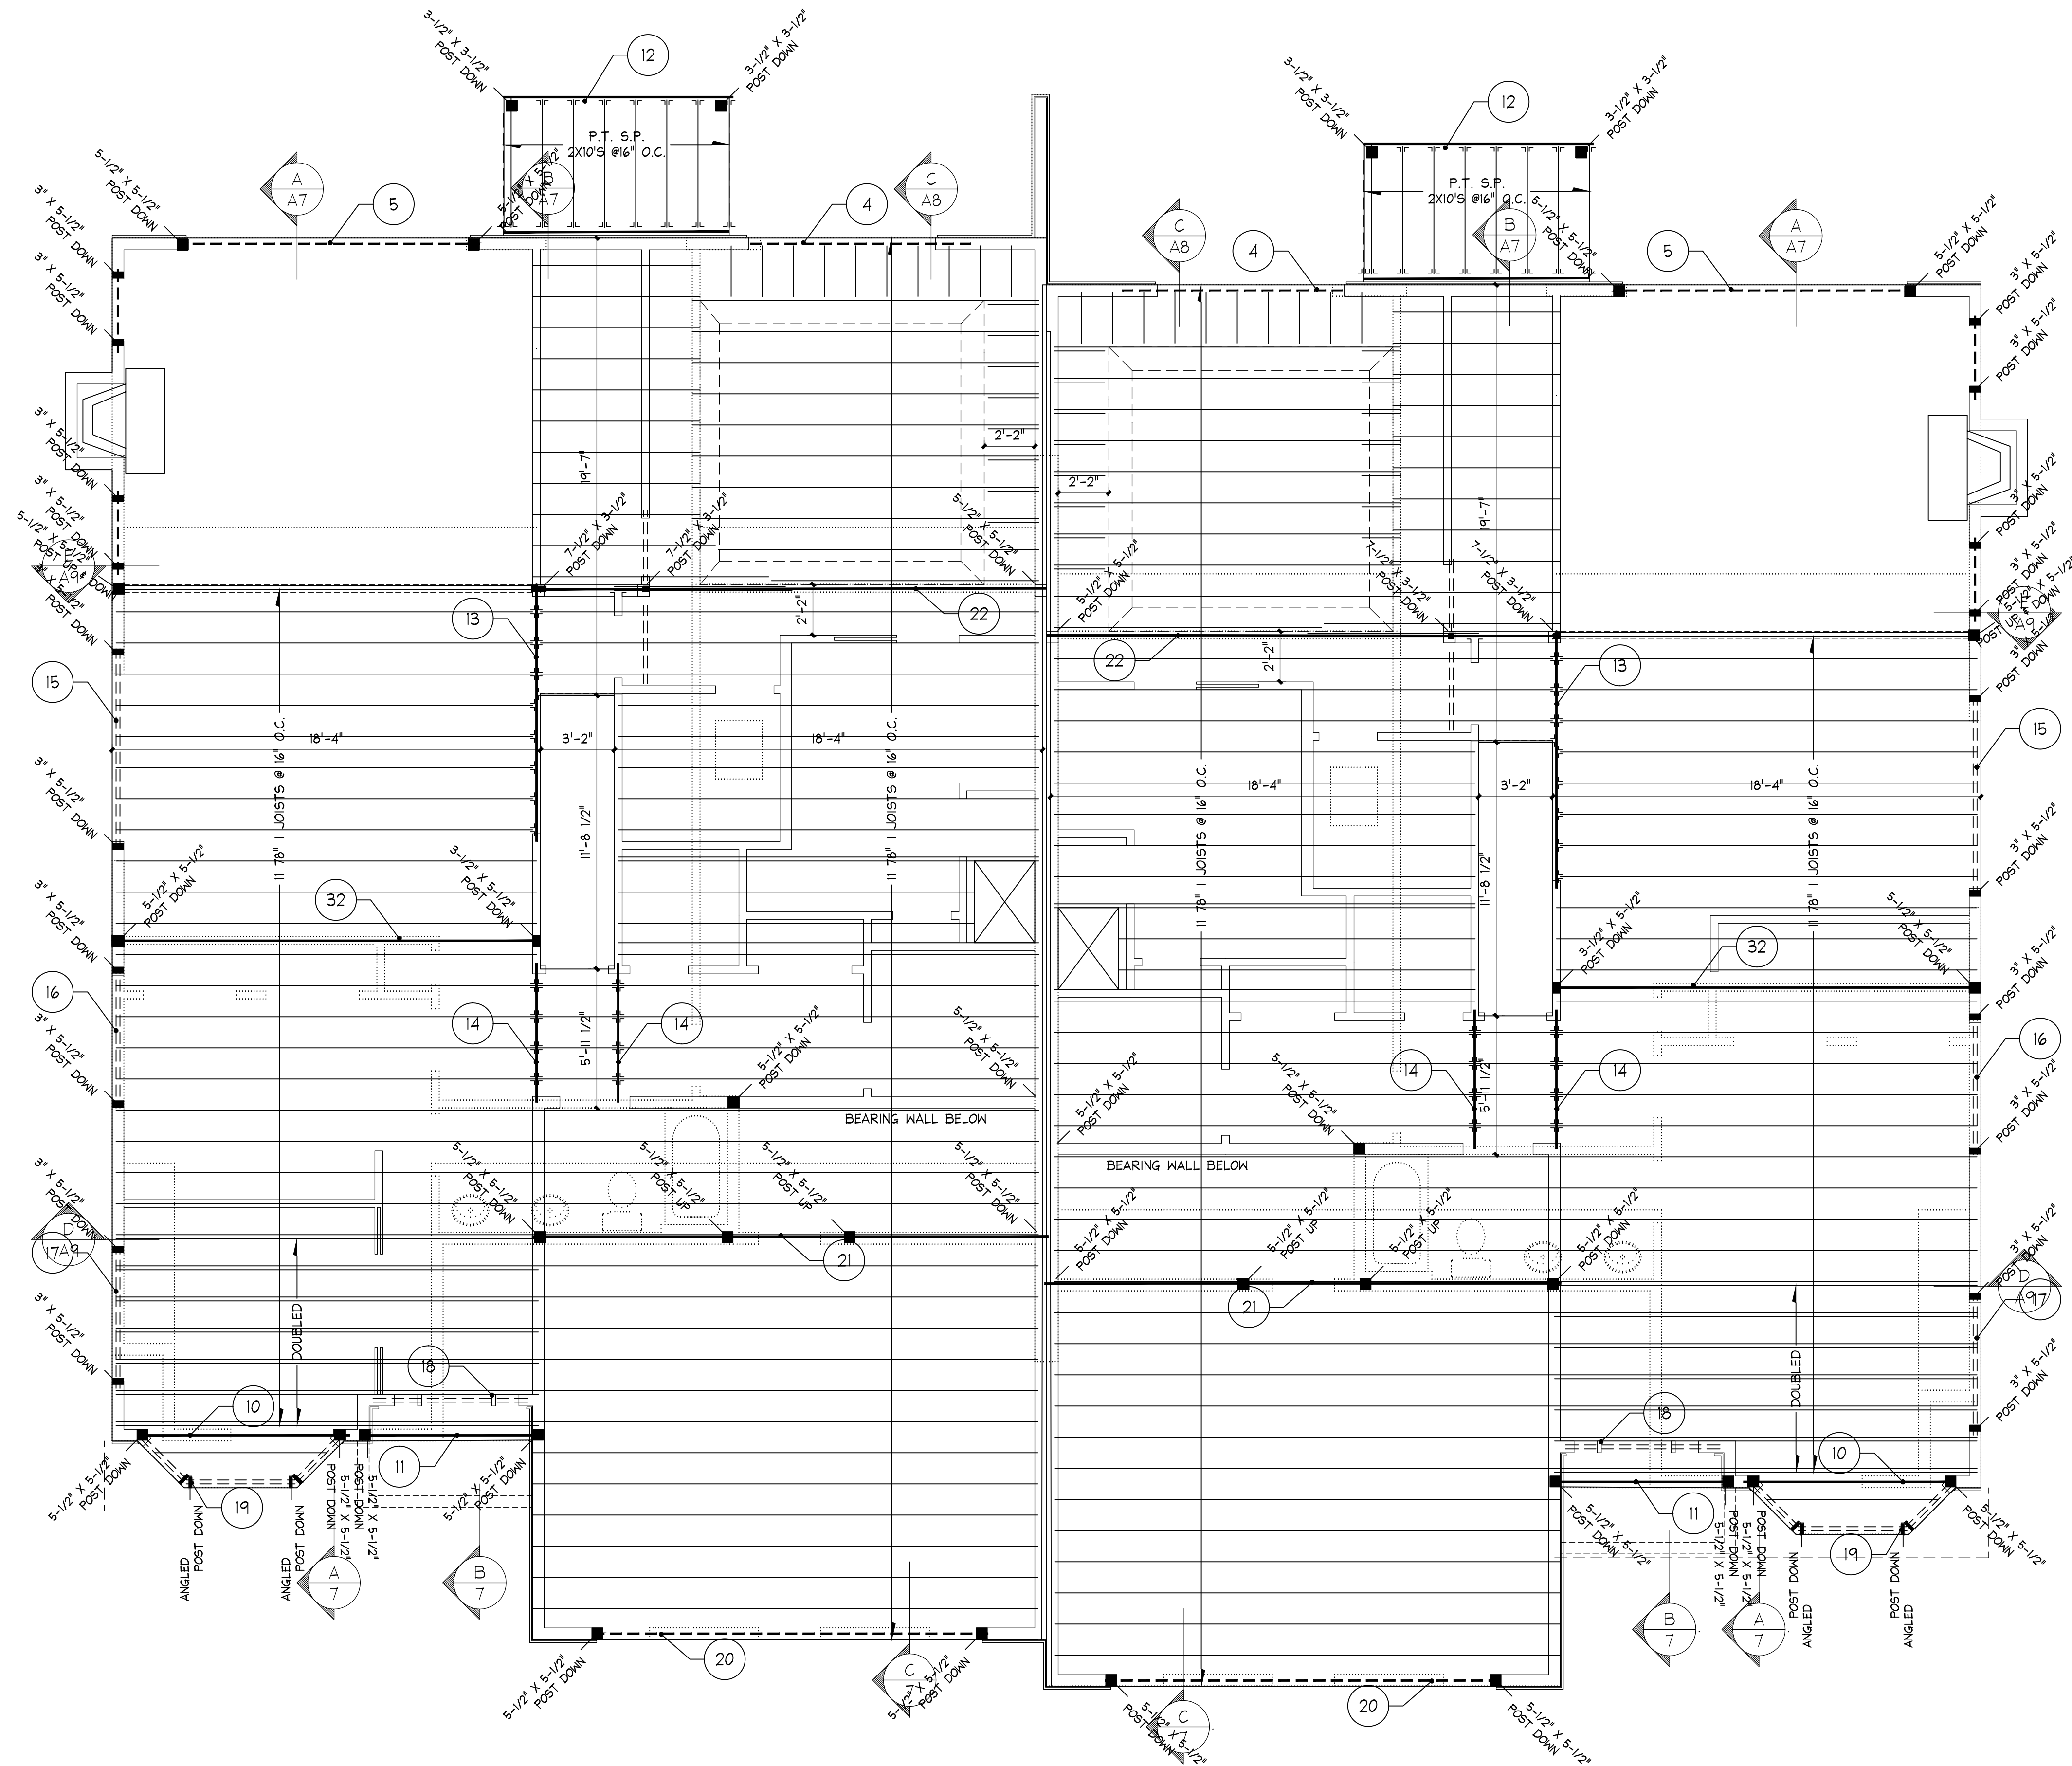

SECOND FLOOR FRAMING
SCALE: 1/4" = 1'-0"

BEAM SCHEDULE		
BEAM	QTY/BM	DESCRIPTION
Beam01	1	1-3/4" x 14" VL 1.7 2400 DF
Beam02	2	1-3/4" x 9-1/4" VL 1.7 2400 DF
Beam03	2	1-3/4" x 9-1/4" VL 1.7 2400 DF
Beam04	2	1-3/4" x 9-1/4" VL 1.7 2400 DF
Beam05	3	1-3/4" x 11-1/4" VL 2.0 3100 SP
Beam06	4	1-3/4" x 14" VL 2.0 3100 SP
Beam07	2	1-3/4" x 11-7/8" VL 1.7 2400 DF
Beam08	4	1-3/4" x 11-1/4" VL 2.0 3100 SP
Beam09	2	1-3/4" x 11-7/8" VL 1.7 2650 SP
Beam10	2	1-1/2" x 9-1/2" VL 1.7 2650 SP
Beam11	2	1-1/2" x 9-1/2" VL 1.7 2650 SP
Beam12	2	2 x 8 SPF #2
Beam13	2	1-3/4" x 9-1/2" VL 2.0 3100 SP
Beam14	2	2 x 8 SPF #2
Beam15	2	1-1/2" x 7-1/2" VL 1.7 2650 SP
Beam16	2	2 x 10 SPF #2
Beam17	2	1-1/2" x 7-1/2" VL 1.8 2750 SP
Beam18	2	2 x 8 SPF #2
Beam19	2	2 x 8 SPF #2
Beam20	2	1-1/2" x 9-1/2" VL 1.7 2650 SP
Beam21	4	1-3/4" x 18" VL 2.0 3100 SP
Beam22	4	1-3/4" x 11-7/8" VL 2.0 3100 SP
Beam23	3	1-3/4" x 11-7/8" VL 2.0 3100 SP
Beam24	2	2 x 8 SPF #2
Beam25	3	1-3/4" x 11-7/8" VL 2.0 3100 SP
Beam26	4	1-3/4" x 11-1/4" VL 2.0 3100 SP
Beam27	2	1-3/4" x 11-7/8" VL 1.7 2650 SP
Beam28	2	1-3/4" x 11-7/8" VL 1.7 2650 SP
Beam29	3	1-3/4" x 11-7/8" VL 1.7 2650 SP
Beam30	3	2 x 12 SP #2
Beam31	2	2 x 12 SP #2
Beam32	3	1-3/4" x 11-7/8" VL 1.7 2400 DF
Joist01	2	11-7/8" BCI 4500s-1.8

© COPYRIGHT 2019 - M. Z. O. ARCHITECTURAL GROUP, INC. OWNS THE COPYRIGHT IN THIS DOCUMENT. NO REPRODUCTION OR OTHER USE IS ALLOWED WITHOUT THE EXPRESS WRITTEN CONSENT OF M. Z. O. ARCHITECTURAL GROUP, INC.


Secondt Floor Framing

Date / Drawn by
02/12/19
Date/Revised by


JOB NO. 5916

F-2

Cape Club Estates
Sharon, MA

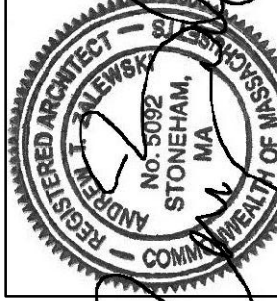

The MZO GROUP
DESIGNERS • ARCHITECTS • PLANNERS
IN THE Miquele Tradition
15 Main Street, Suite 201
Sharon, Massachusetts 01946
Voice: 781-279-4446 • Fax: 781-279-4448 • E-Mail: mzo@mzogroup.com • www.mzogroup.com

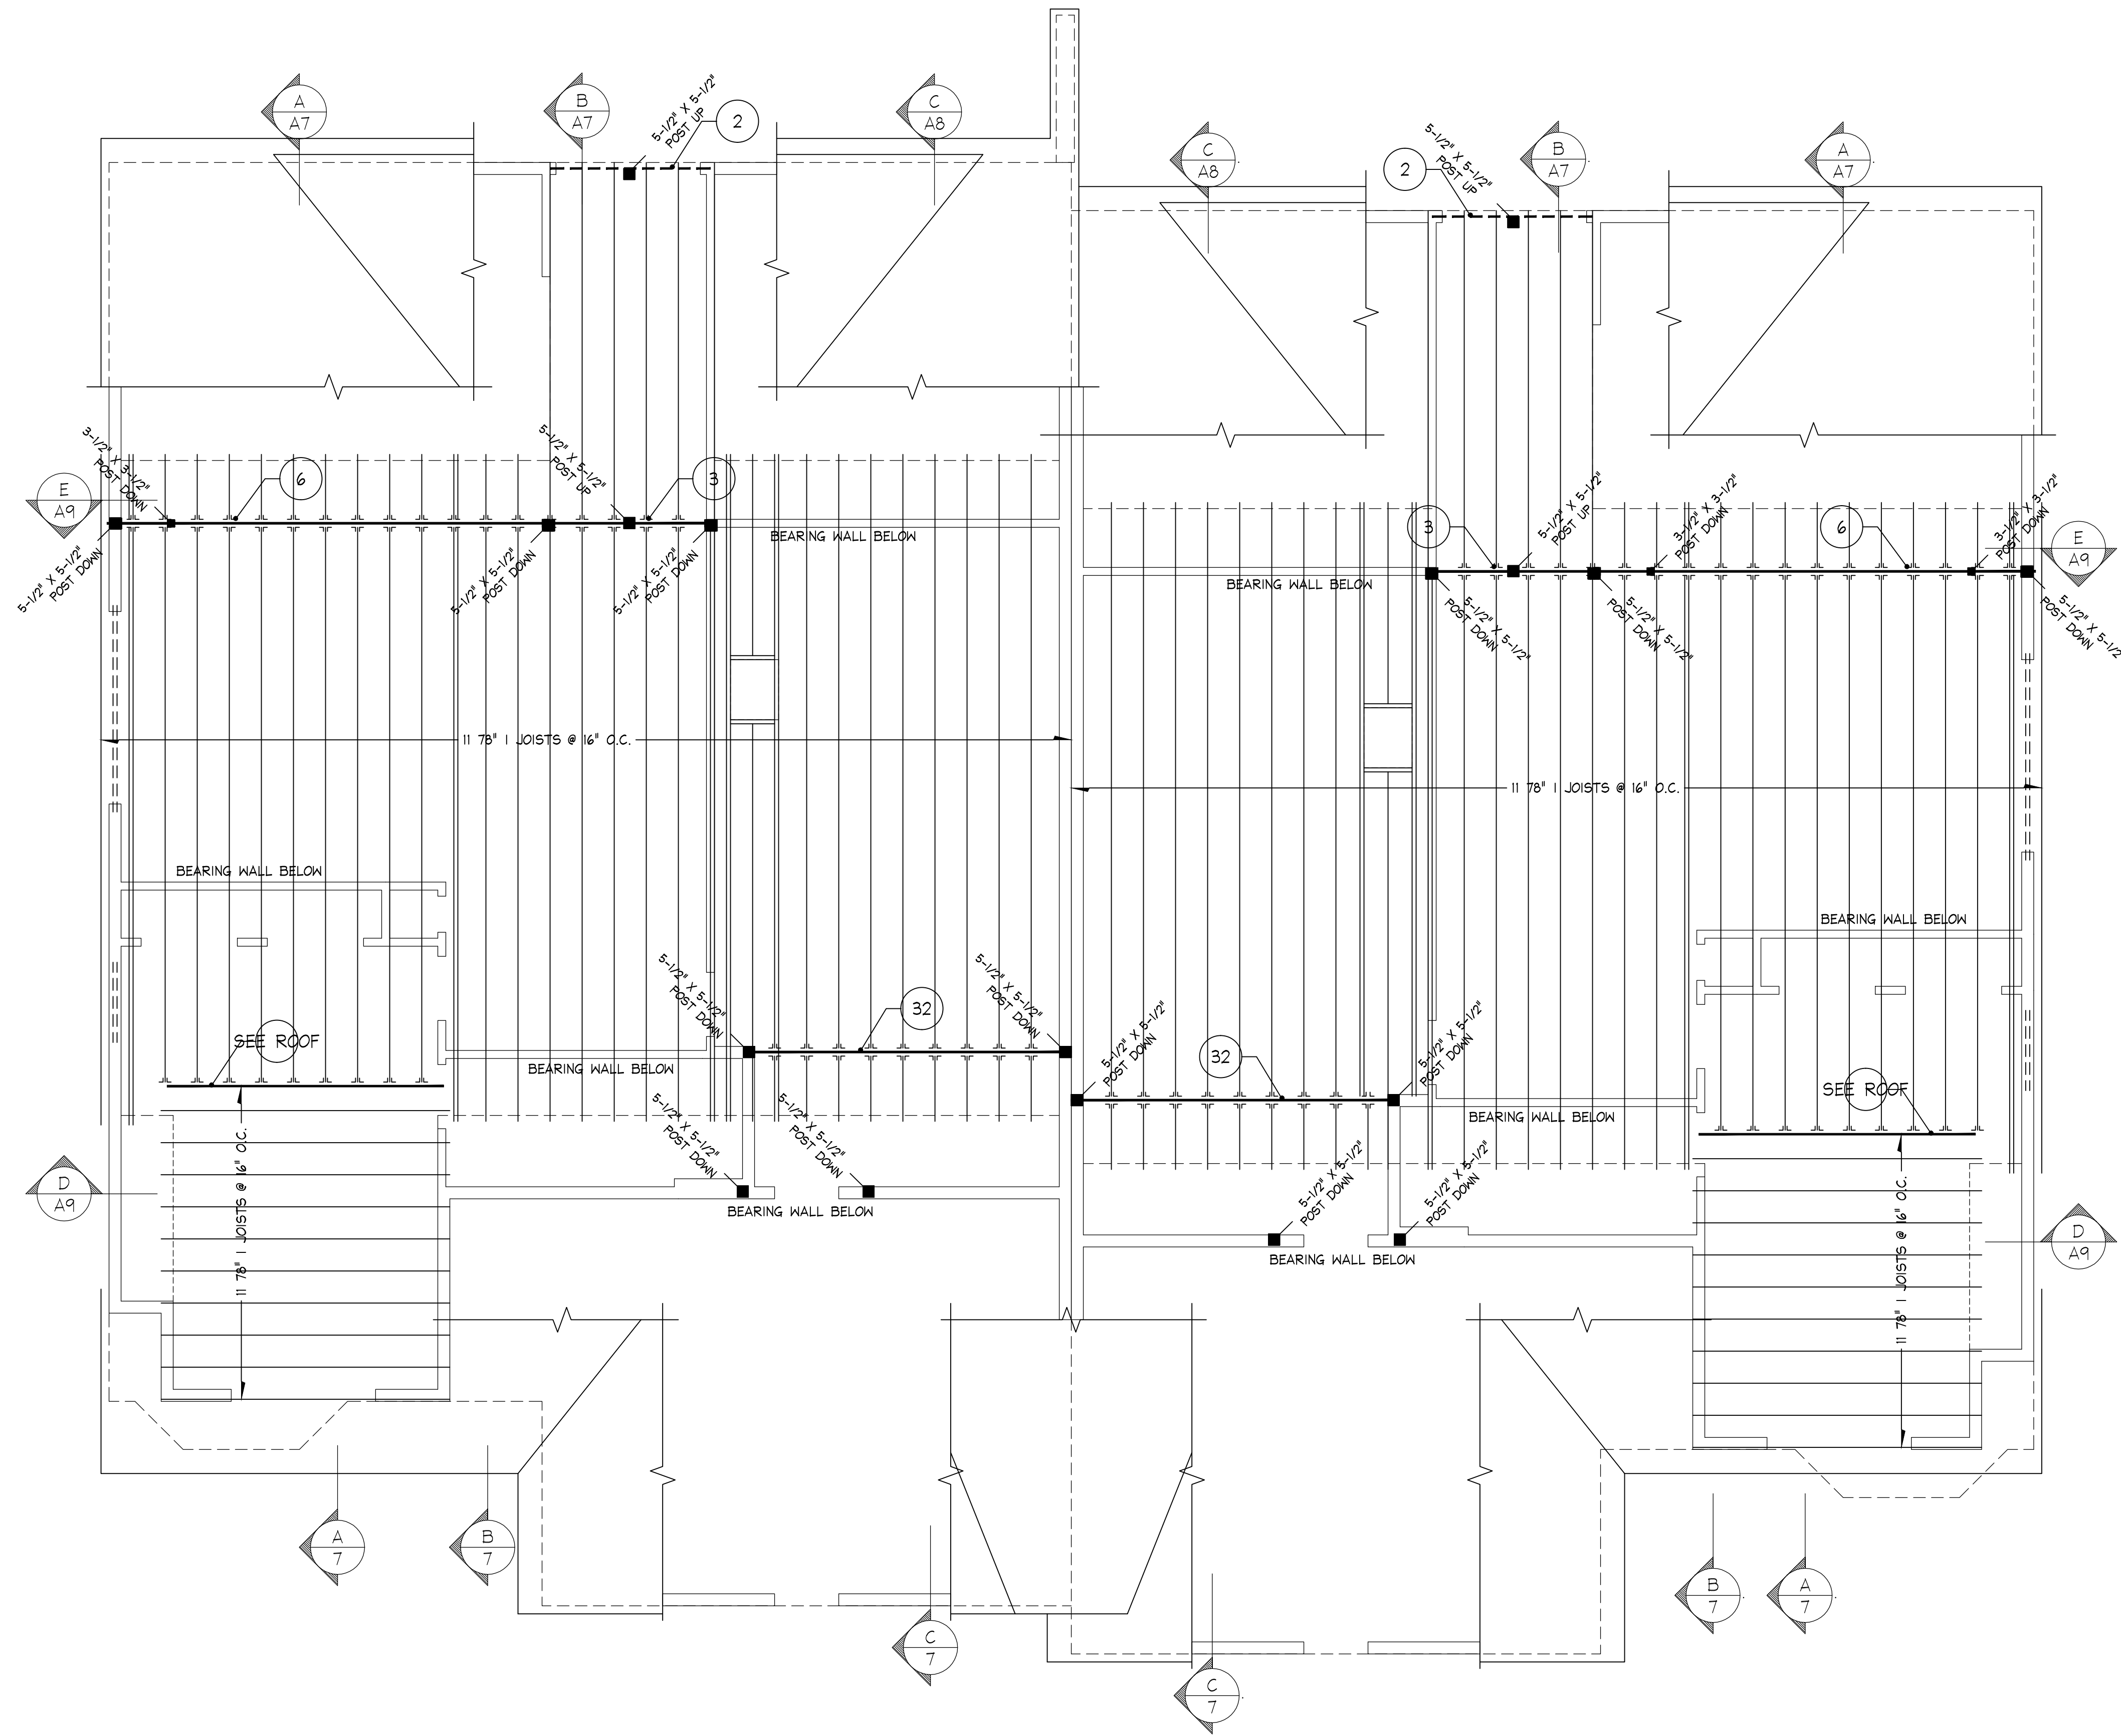

CEILING FRAMING
SCALE: 1/4" = 1'-0"

BEAM SCHEDULE		
BEAM	QTY/BM	DESCRIPTION
Beam01	1	1-3/4" x 14" VL 1.7 2400 DF
Beam02	2	1-3/4" x 9-1/4" VL 1.7 2400 DF
Beam03	2	1-3/4" x 9-1/4" VL 1.7 2400 DF
Beam04	2	1-3/4" x 9-1/4" VL 1.7 2400 DF
Beam05	3	1-3/4" x 11-1/4" VL 2.0 3100 SP
Beam06	4	1-3/4" x 14" VL 2.0 3100 SP
Beam07	2	1-3/4" x 11-7/8" VL 1.7 2400 DF
Beam08	4	1-3/4" x 11-1/4" VL 2.0 3100 SP
Beam09	2	1-3/4" x 11-7/8" VL 1.7 2650 SP
Beam10	2	1-1/2" x 9-1/2" VL 1.7 2650 SP
Beam11	2	1-1/2" x 9-1/2" VL 1.7 2650 SP
Beam12	2	2 x 8 SPF #2
Beam13	2	1-3/4" x 9-1/2" VL 2.0 3100 SP
Beam14	2	2 x 8 SPF #2
Beam15	2	1-1/2" x 7-1/2" VL 1.7 2650 SP
Beam16	2	2 x 10 SPF #2
Beam17	2	1-1/2" x 7-1/2" VL 1.8 2750 SP
Beam18	2	2 x 8 SPF #2
Beam19	2	2 x 8 SPF #2
Beam20	2	1-1/2" x 9-1/2" VL 1.7 2650 SP
Beam21	4	1-3/4" x 18" VL 2.0 3100 SP
Beam22	4	1-3/4" x 11-7/8" VL 2.0 3100 SP
Beam23	3	1-3/4" x 11-7/8" VL 2.0 3100 SP
Beam24	2	2 x 8 SPF #2
Beam25	3	1-3/4" x 11-7/8" VL 2.0 3100 SP
Beam26	4	1-3/4" x 11-1/4" VL 2.0 3100 SP
Beam27	2	1-3/4" x 11-7/8" VL 1.7 2650 SP
Beam28	2	1-3/4" x 11-7/8" VL 1.7 2650 SP
Beam29	3	1-3/4" x 11-7/8" VL 1.7 2650 SP
Beam30	3	2 x 12 SP #2
Beam31	2	2 x 12 SP #2
Beam32	3	1-3/4" x 11-7/8" VL 1.7 2400 DF
Joist01	2	11-7/8" BCI 4500s-1.8

© COPYRIGHT 2019 - M. Z. O. ARCHITECTURAL GROUP, INC. OWNS THE COPYRIGHT IN THIS DOCUMENT. NO REPRODUCTION OR OTHER USE IS ALLOWED WITHOUT THE EXPRESS WRITTEN CONSENT OF M. Z. O. ARCHITECTURAL GROUP, INC.


Ceiling Framing

Cape Club Estates
Sharon, MA

Date / Drawn by
02/12/19
Date/Revised by

JOB NO. 5916

F-3

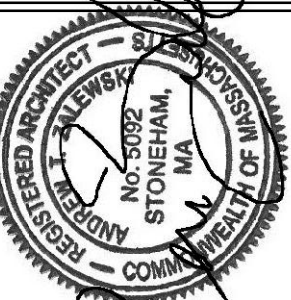

The MZO GROUP
DESIGNERS • ARCHITECTS • PLANNERS
IN THE *Miquele* TRADITION

35 Main Street, Suite 201 • Norham, Massachusetts 02180
Voice 781-279-4446 • Fax 781-279-4448 • E-Mail mzo@mzogroup.com • www.mzogroup.com



© COPYRIGHT 2019 - M. Z. O. ARCHITECTURAL GROUP, INC. OWNS THE COPYRIGHT IN THIS DOCUMENT. NO REPRODUCTION OR OTHER USE IS ALLOWED WITHOUT THE EXPRESS WRITTEN CONSENT OF M. Z. O. ARCHITECTURAL GROUP, INC.

